



FRONT ELEVATION

SCALE: 1/4" = 1'-0"

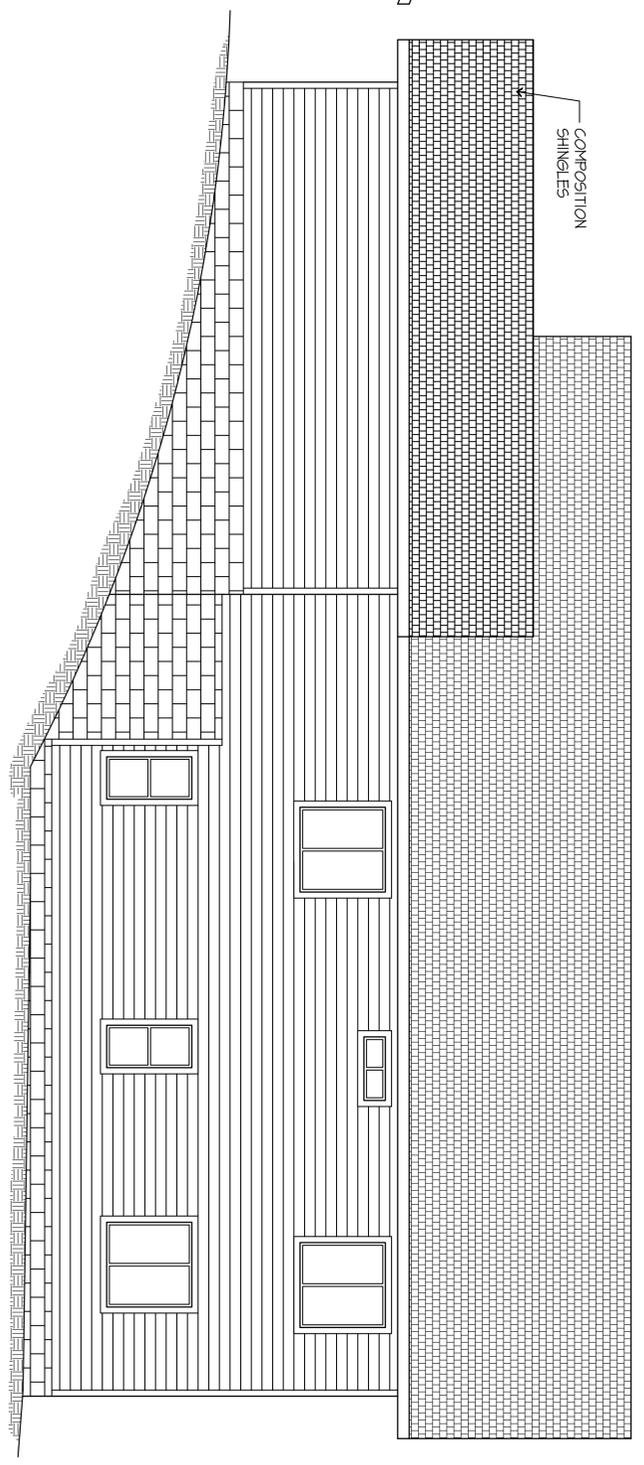


RIGHT-SIDE ELEVATION

SCALE: 1/4" = 1'-0"

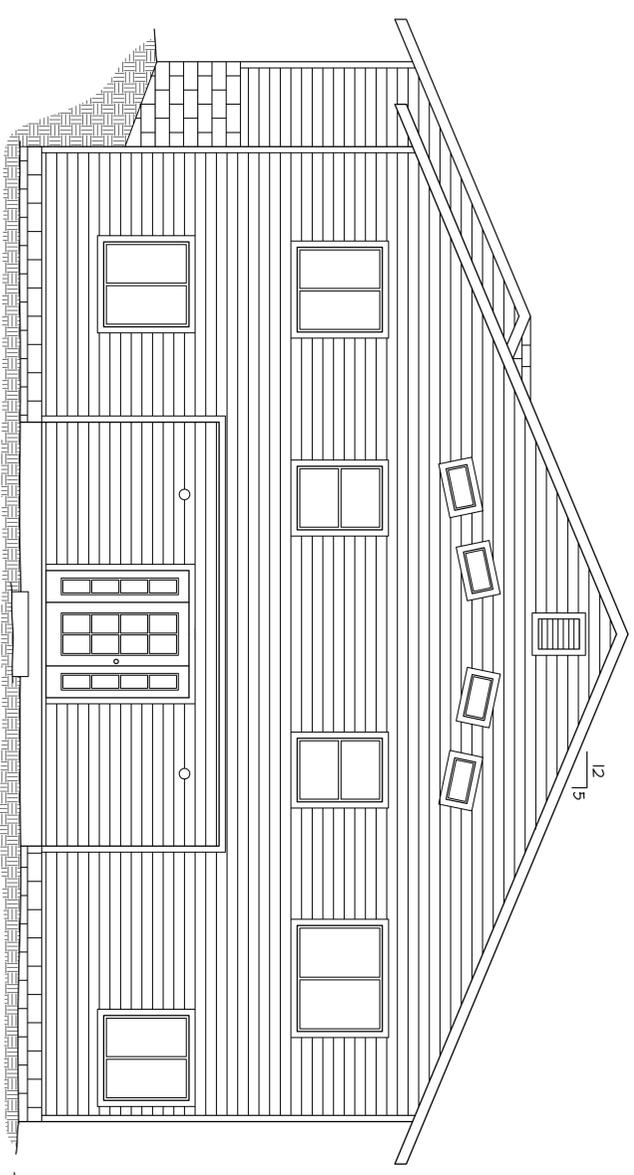

REAR ELEVATION

SCALE: 1/4" = 1'-0"

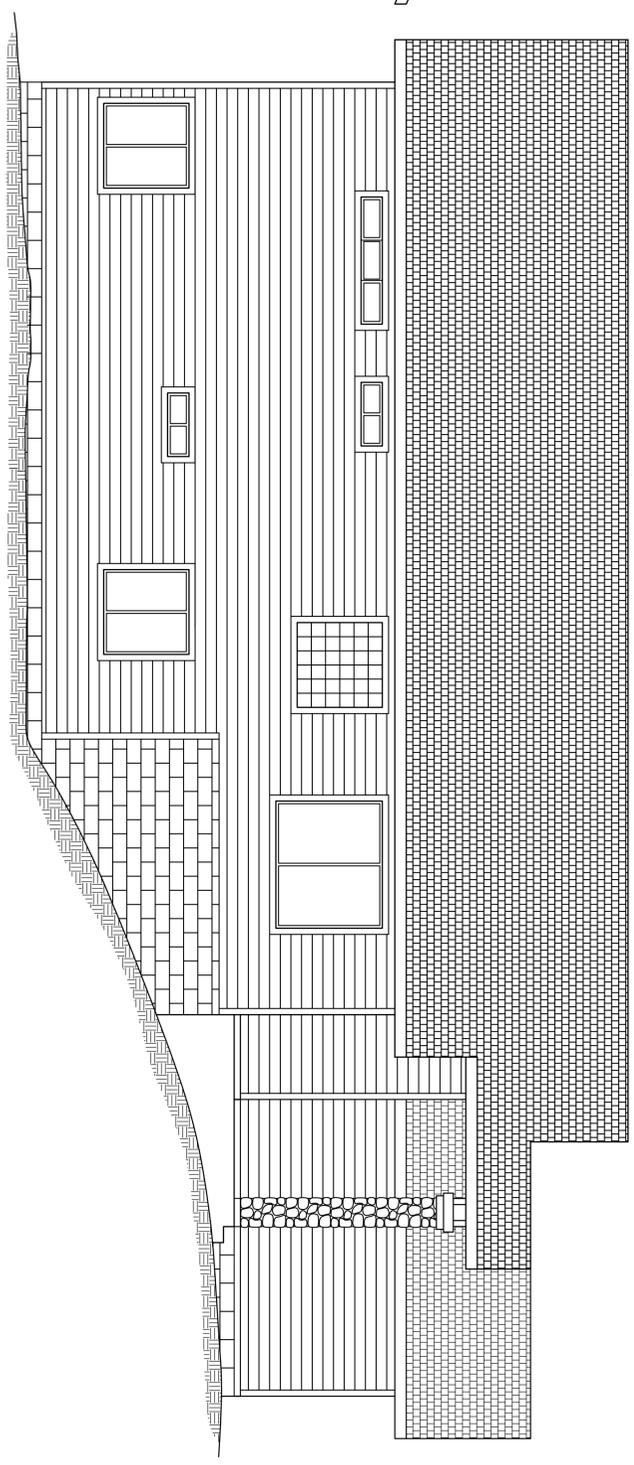

LEFT-SIDE ELEVATION

SCALE: 1/4" = 1'-0"

- GENERAL NOTES:
1. APPROVED PLANS AND PERMIT CARDS TO BE ON JOB SITE UNTIL FINAL INSPECTION.
  2. ADDRESS NUMBER TO BE VISIBLE AND LEGIBLE FROM STREET.

Job no. : 0414.03  
 Date :  
 Drawn by : JMB  
 Check by :  
 Scale : Noted  
 Revised :  
 Date: 02/09/09

REVISIONS	BY

**NEW RESIDENCE**  
 FOR LUKE ASHBY  
 300 N. TRAILWOOD, PAYSON, AZ 85541

**EXTERIOR ELEVATIONS**

SHEET NO. :  
**AB**  
 SHEET 8 OF 8