


LEFT-SIDE ELEVATION

SCALE: 1/4" = 1'-0"

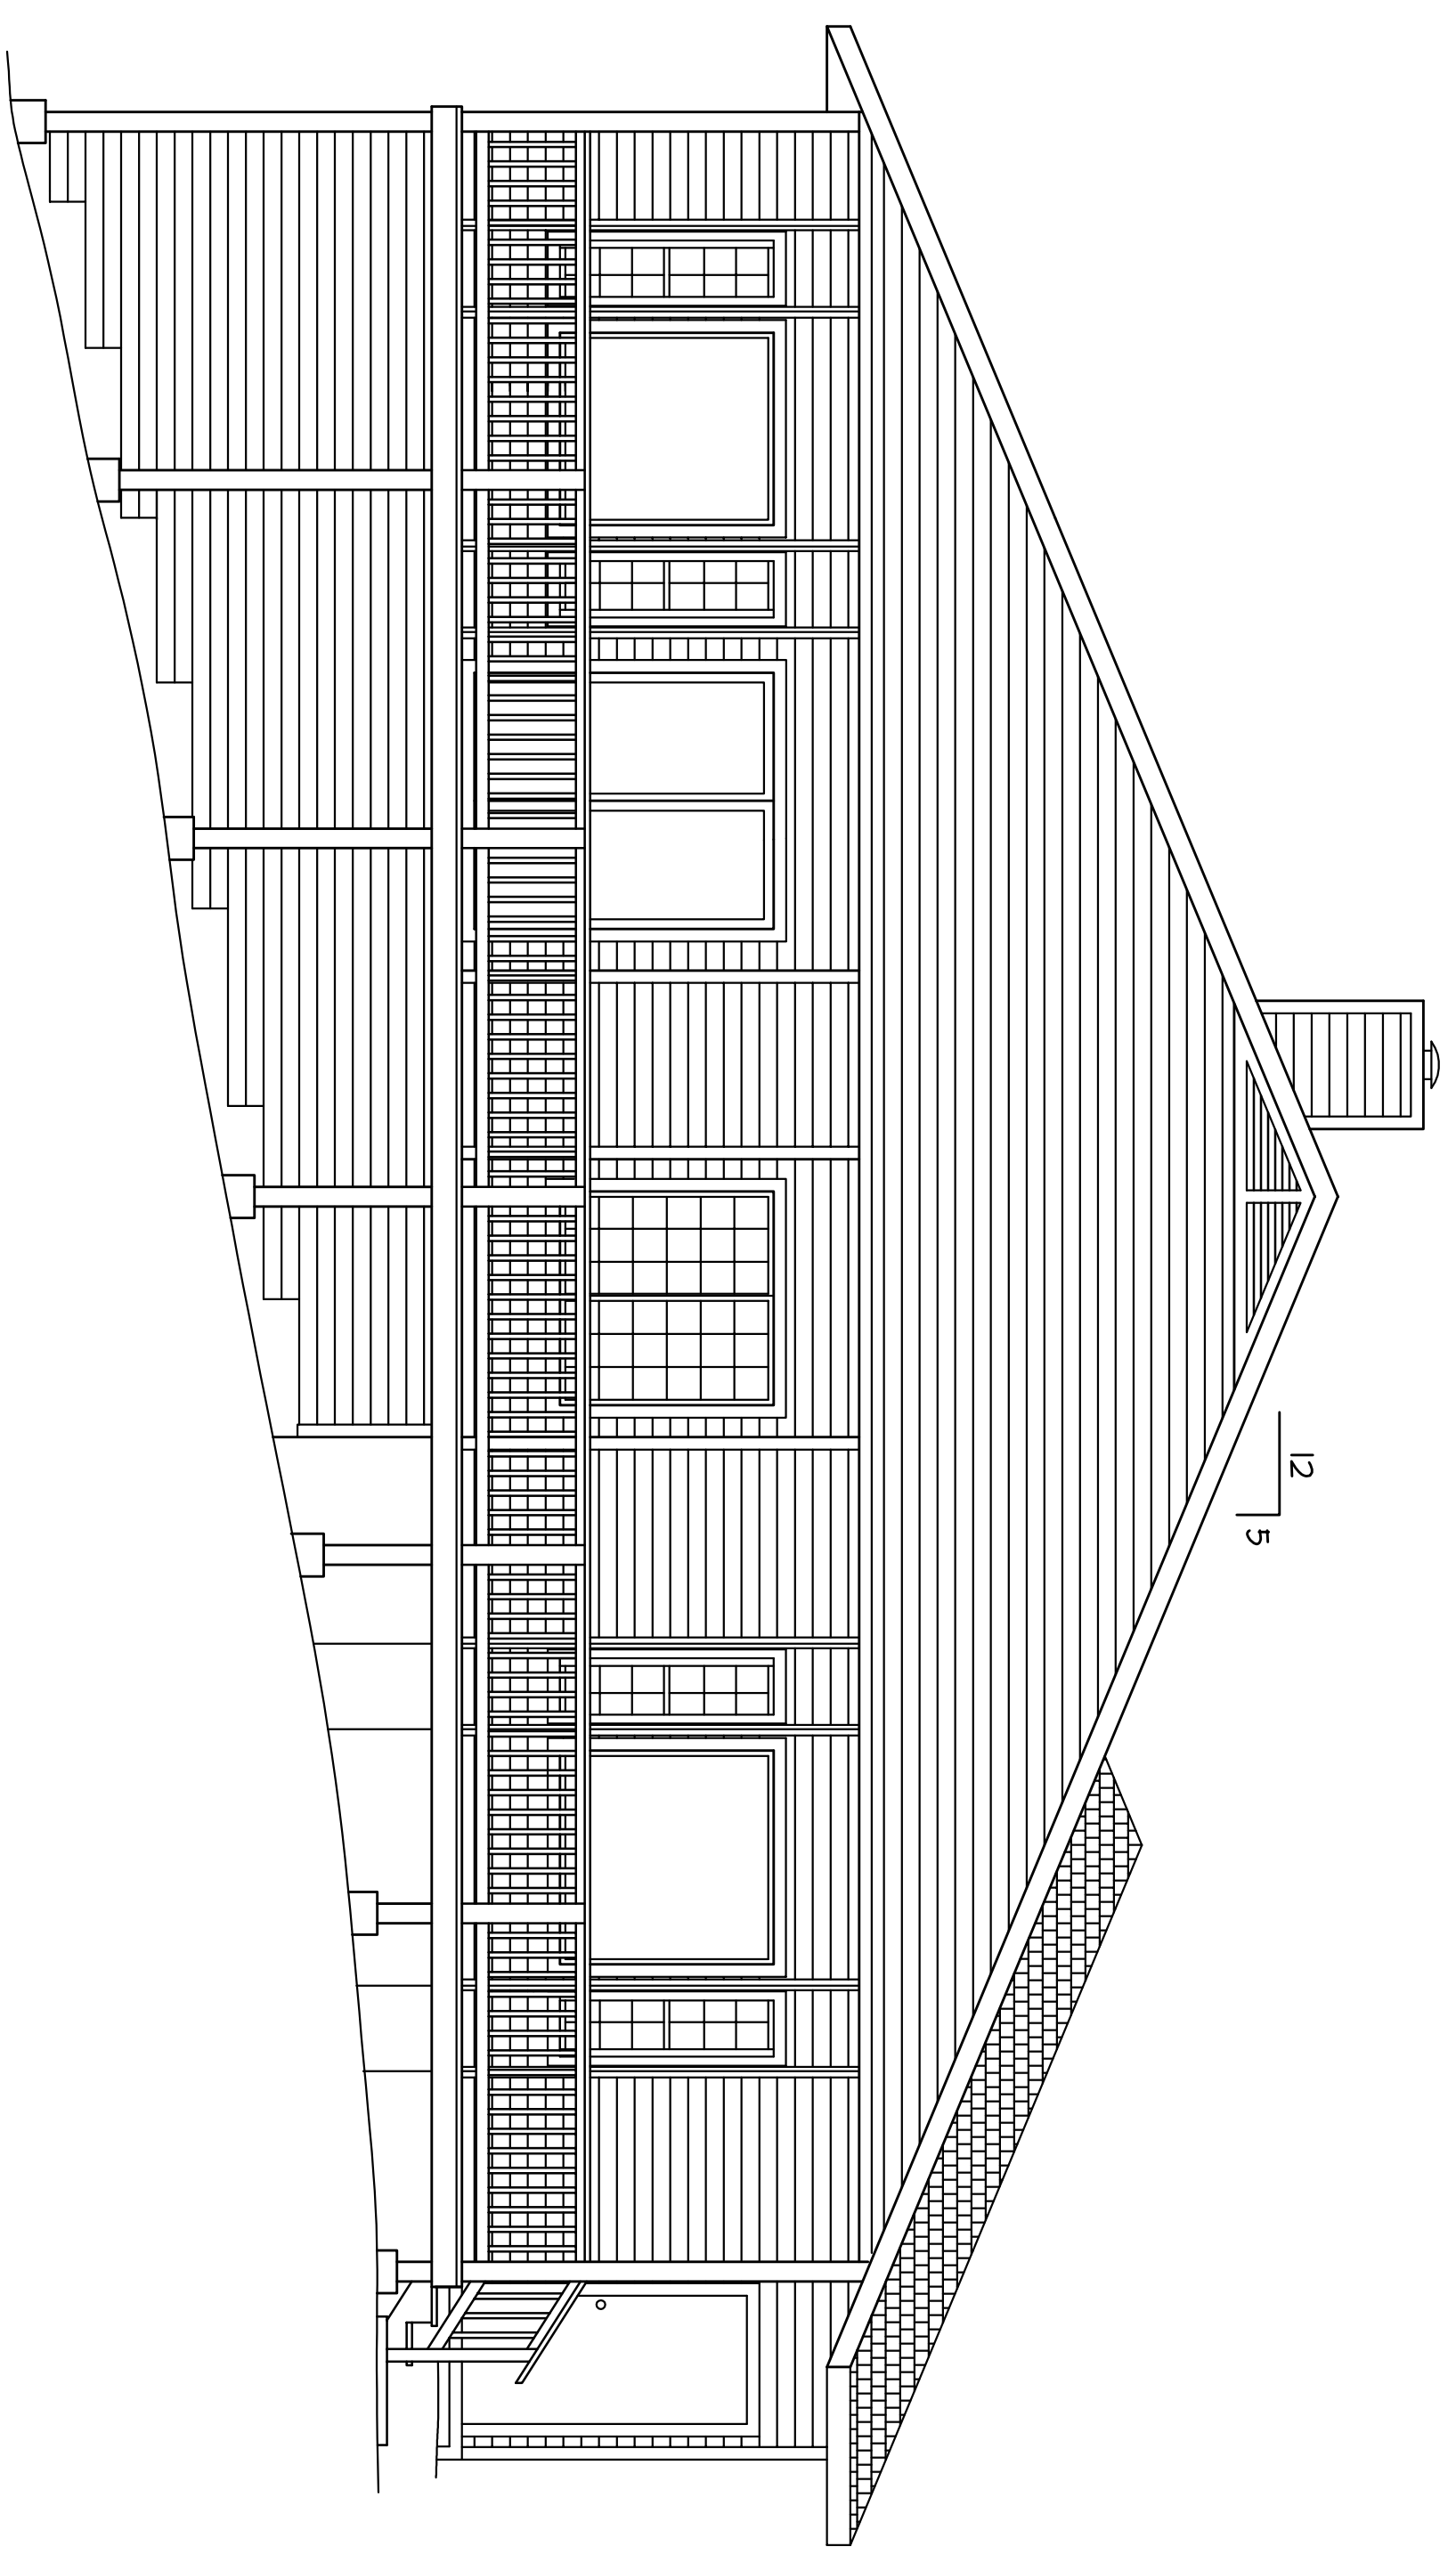

REAR ELEVATION

SCALE: 1/4" = 1'-0"

- GENERAL NOTES:
1. ADDRESS NUMBER TO BE VISIBLE & LEGIBLE FROM STREET.
 2. APPROVED PLANS & PERMIT CARDS TO BE ON JOB SITE UNTIL FINAL INSPECTION.
 3. DO NOT OCCUPY BEFORE FINAL INSPECTION.

Job no. : 0111103
 Date :
 Drawn by : LVB
 Chkd by :
 Scale :
 Revised :
 Dwg. File :
 Bishop-Homes.dwg

REVISIONS	BY

BISHOP HOMES & CONSTRUCTION


928.474.6010 - PAYSON, ARIZONA 85541

SNOW RESIDENCE

206 N. TRAILWOOD DR.
 PAYSON, AZ 85541

EXTERIOR ELEVATIONS

SHEET NO.:

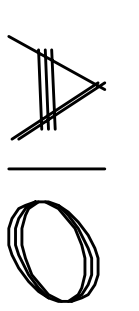

SHEET 10 OF 10