


LEFT - SIDE ELEVATION

SCALE: 1/4" = 1'-0"

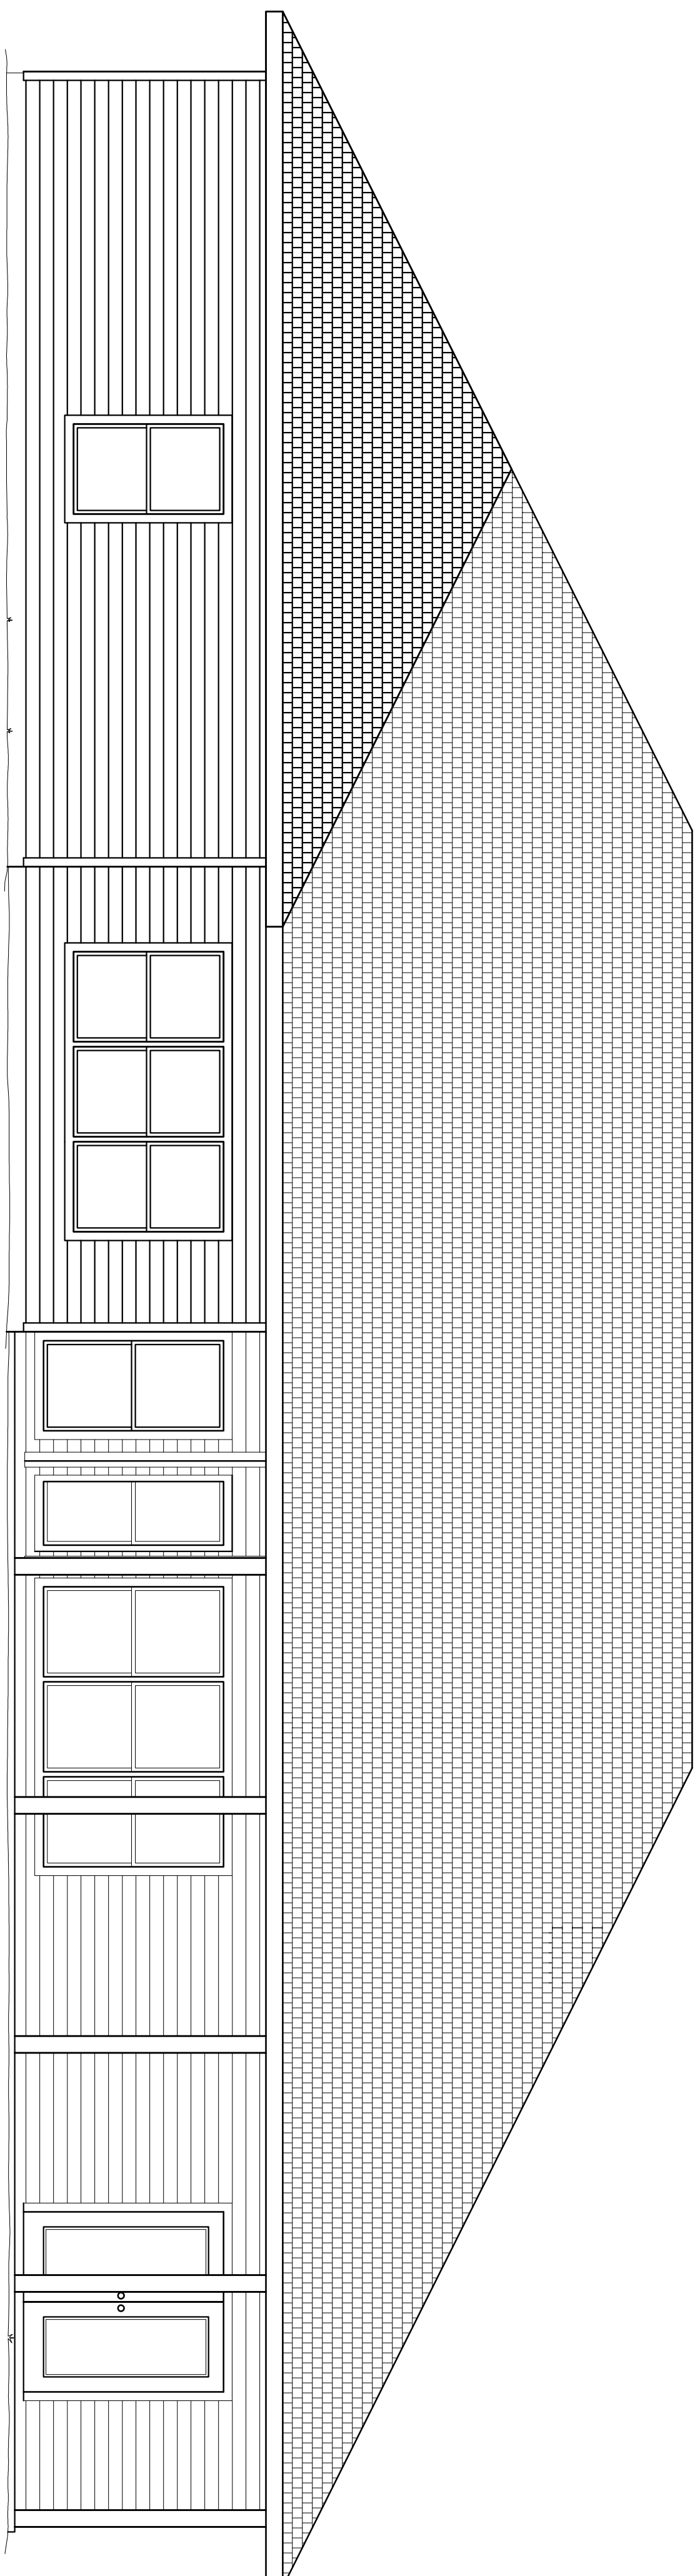

REAR ELEVATION

SCALE: 1/4" = 1'-0"

- GENERAL NOTES:
1. ADDRESS NUMBER TO BE VISIBLE & LEGIBLE FROM STREET.
 2. APPROVED PLANS & PERMIT CARDS TO BE ON JOB SITE UNTIL FINAL INSPECTION.
 3. DO NOT OCCUPY BEFORE FINAL INSPECTION.

Job no. : 03-012
 Date : 2-2-04
 Drawn by: JVB
 Scale : Noted
 Revised :
 Dwg.: Technaframe-Dykmn-Rev

REVISIONS	BY

Residential Design and
 Architectural Drafting by
 Jim Brakerig
 P.O. Box 40692
 White Hall, Lakes, AZ 85112
 Phone 428-531-0320

TECHNAFRAME INC.

GENERAL CONTRACTOR

OFFICE: 928-472-4415 - MOBILE: 928-595-2321 - PAYSON, AZ

DYKMAN RESIDENCE
 LOT 41 - MANZANITA HILLS
 1303 W. WAGON TRAIL, PAYSON, ARIZONA

EXTERIOR ELEVATIONS

SHEET NO.:

AB

SHEET 8 OF 8