


RIGHT SIDE ELEVATION


SCALE: 1/4" = 1'-0"

COTTAGE
LAP SIDING
OR EQUAL
(M.P.)

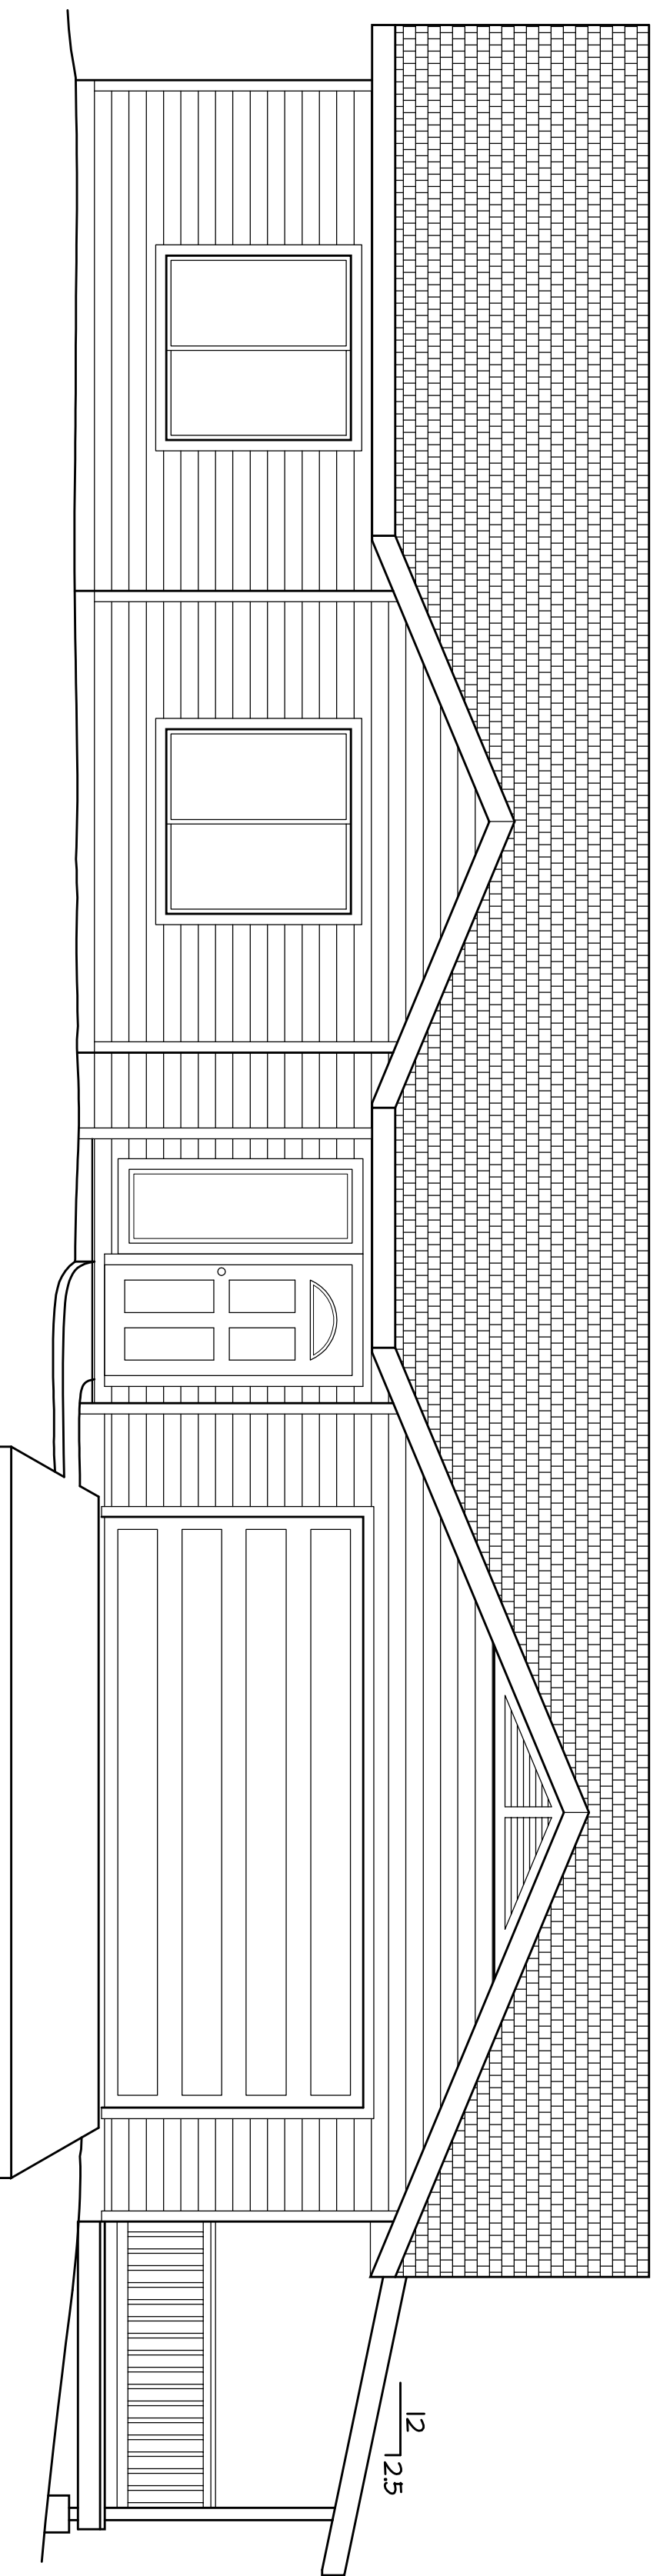

FRONT ELEVATION


SCALE: 1/4" = 1'-0"

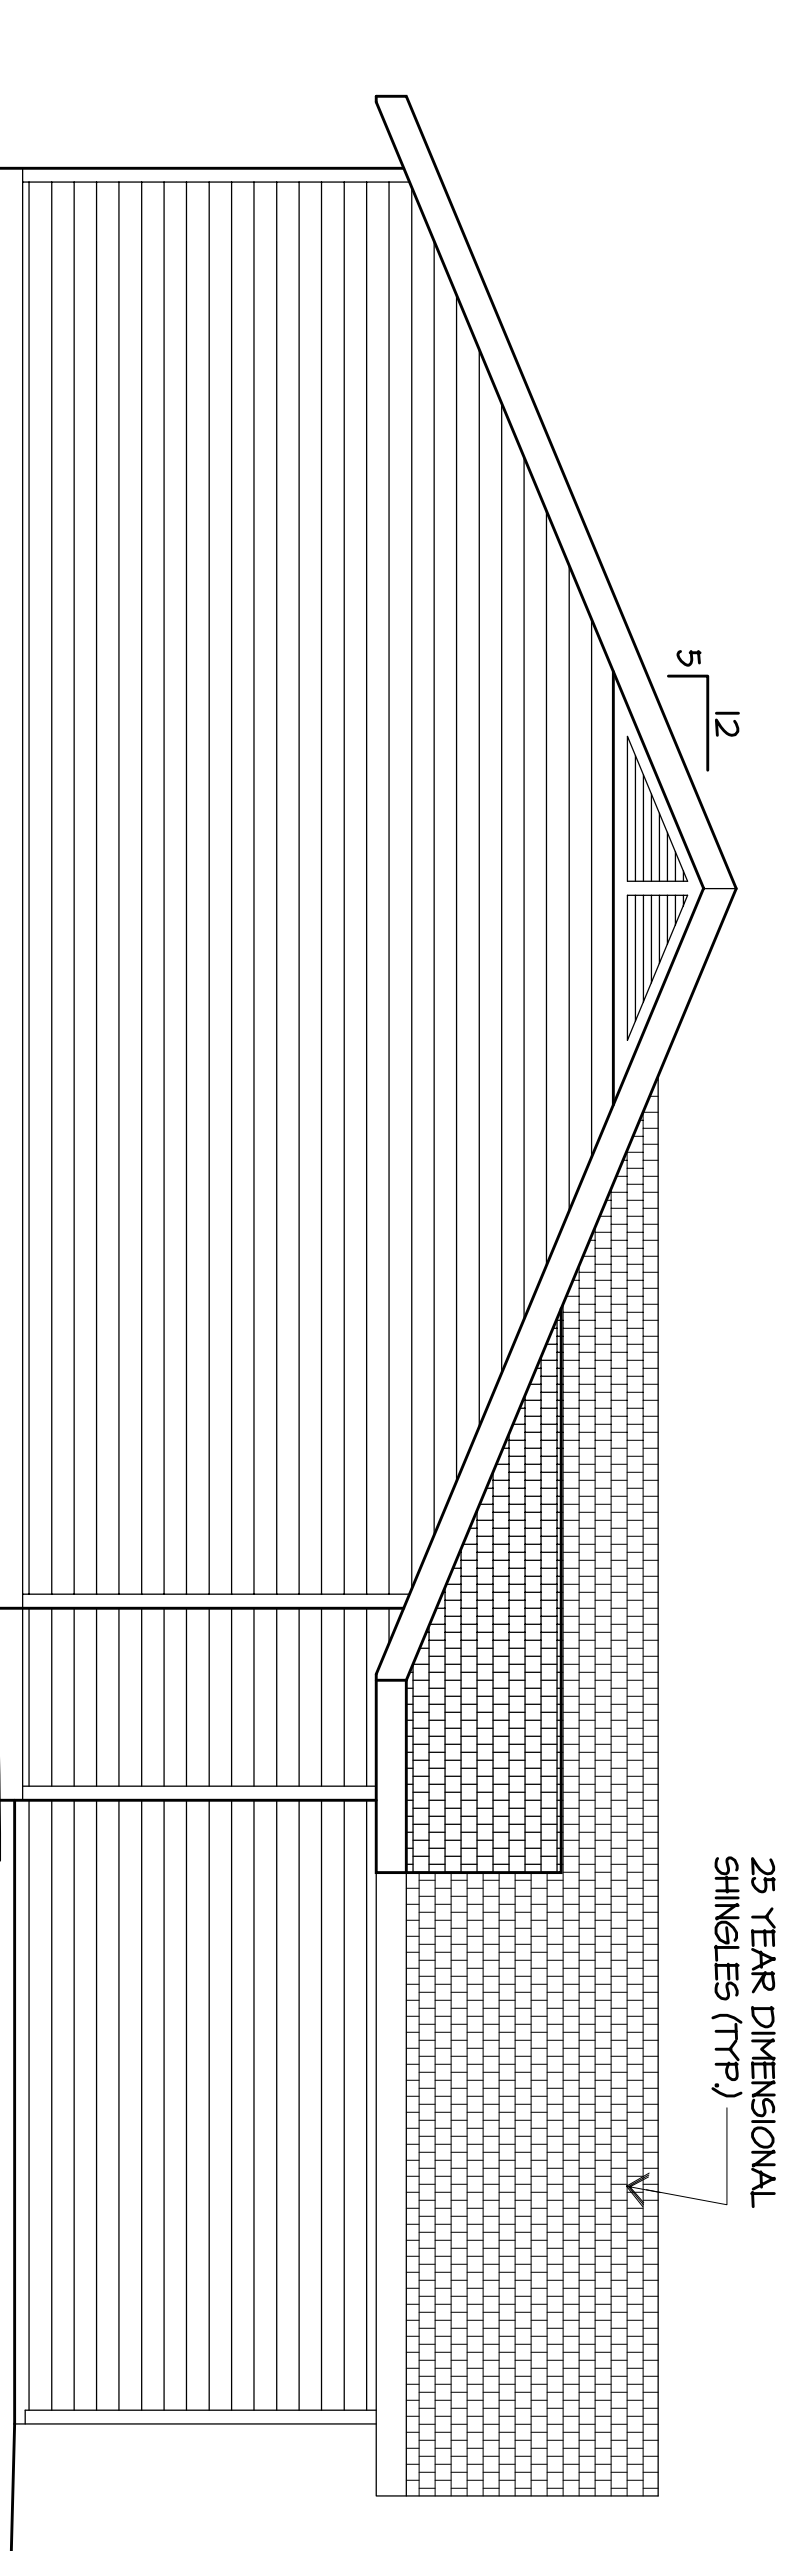

LEFT SIDE ELEVATION

SCALE: 1/4" = 1'-0"

25 YEAR DIMENSIONAL
SHINGLES (M.P.)

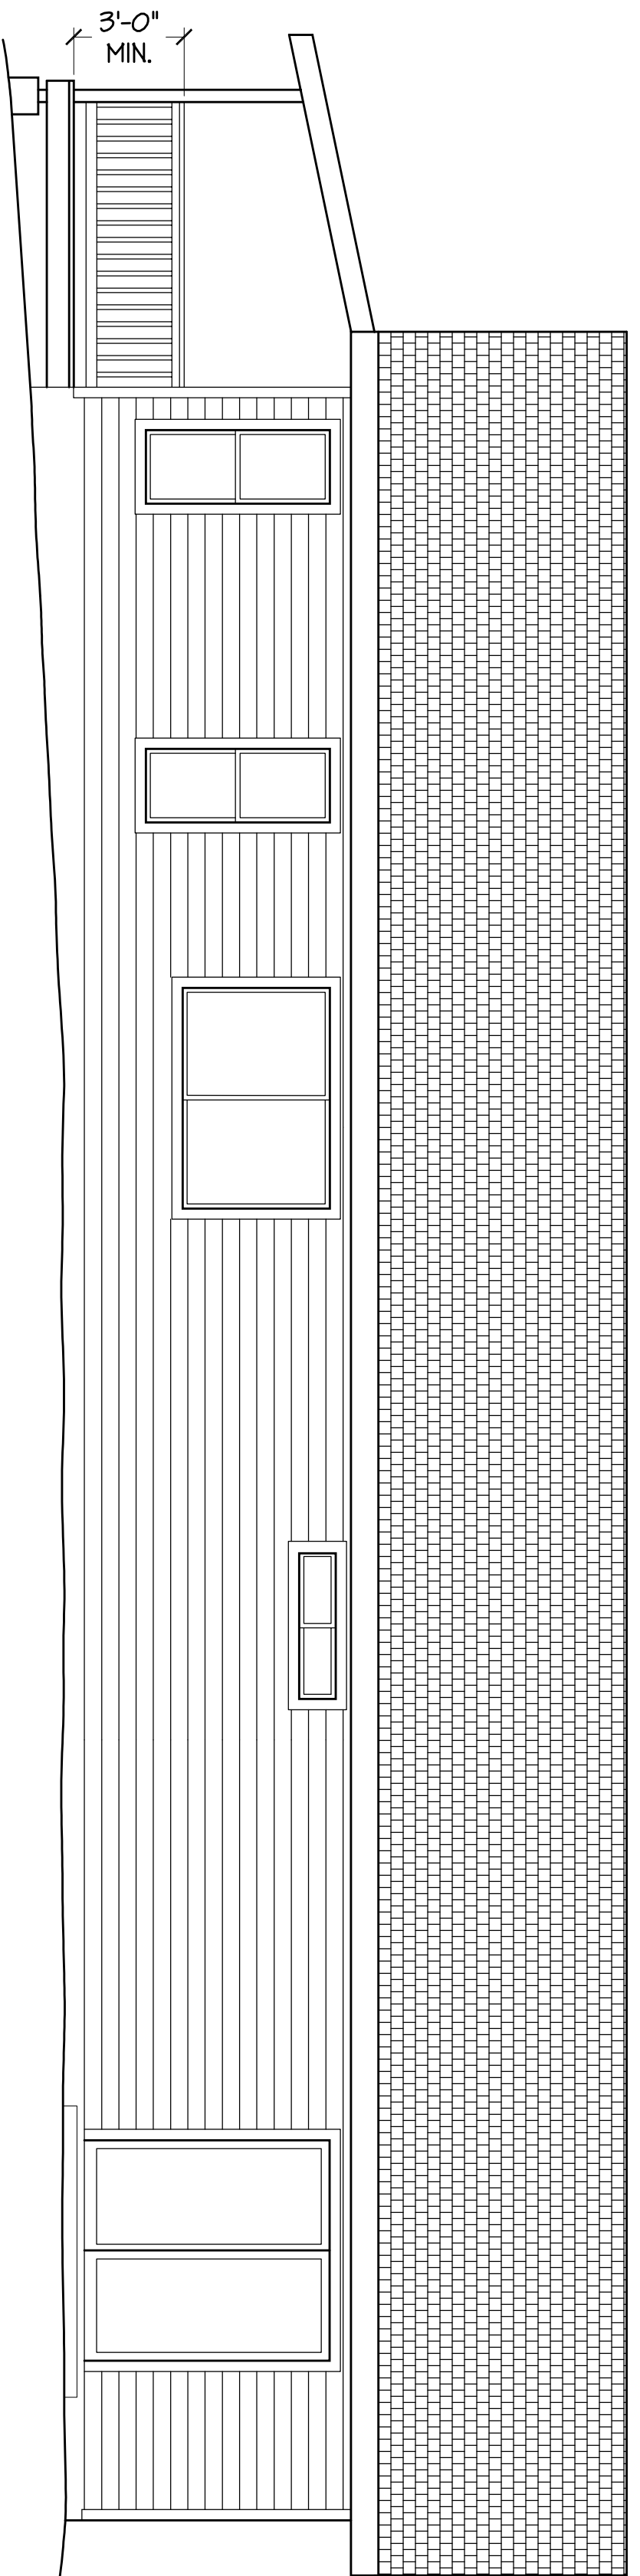

REAR ELEVATION

SCALE: 1/4" = 1'-0"

3'-0"
MIN.

- GENERAL NOTES:
1. ADDRESS NUMBER TO BE VISIBLE & LEGIBLE FROM STREET.
 2. APPROVED PLANS & PERMIT CARDS TO BE ON JOB SITE UNTIL FINAL INSPECTION.
 3. DO NOT OCCUPY BEFORE FINAL INSPECTION.

EXTERIOR ELEVATIONS

NEW RESIDENCE
101 N. OVERLAND CT.
PAYSON, AZ 85541

**BISHOP HOMES
& CONSTRUCTION**
PAYSON, ARIZONA - 928-474-6010

Jim Branberg
residential building design & drafting
Mobile: 928-595-1291
E-mail: jim.branberg@gmail.com
Website: house-plans.tripod.com

JOB NO.
05-00.18

DRAWN BY JVB
DATE 5-19-08
SCALE Noted
REVISIONS Bishop-Overland-08

A7

7 of 7