



FRONT ELEVATION

SCALE: 1/4" = 1'-0"

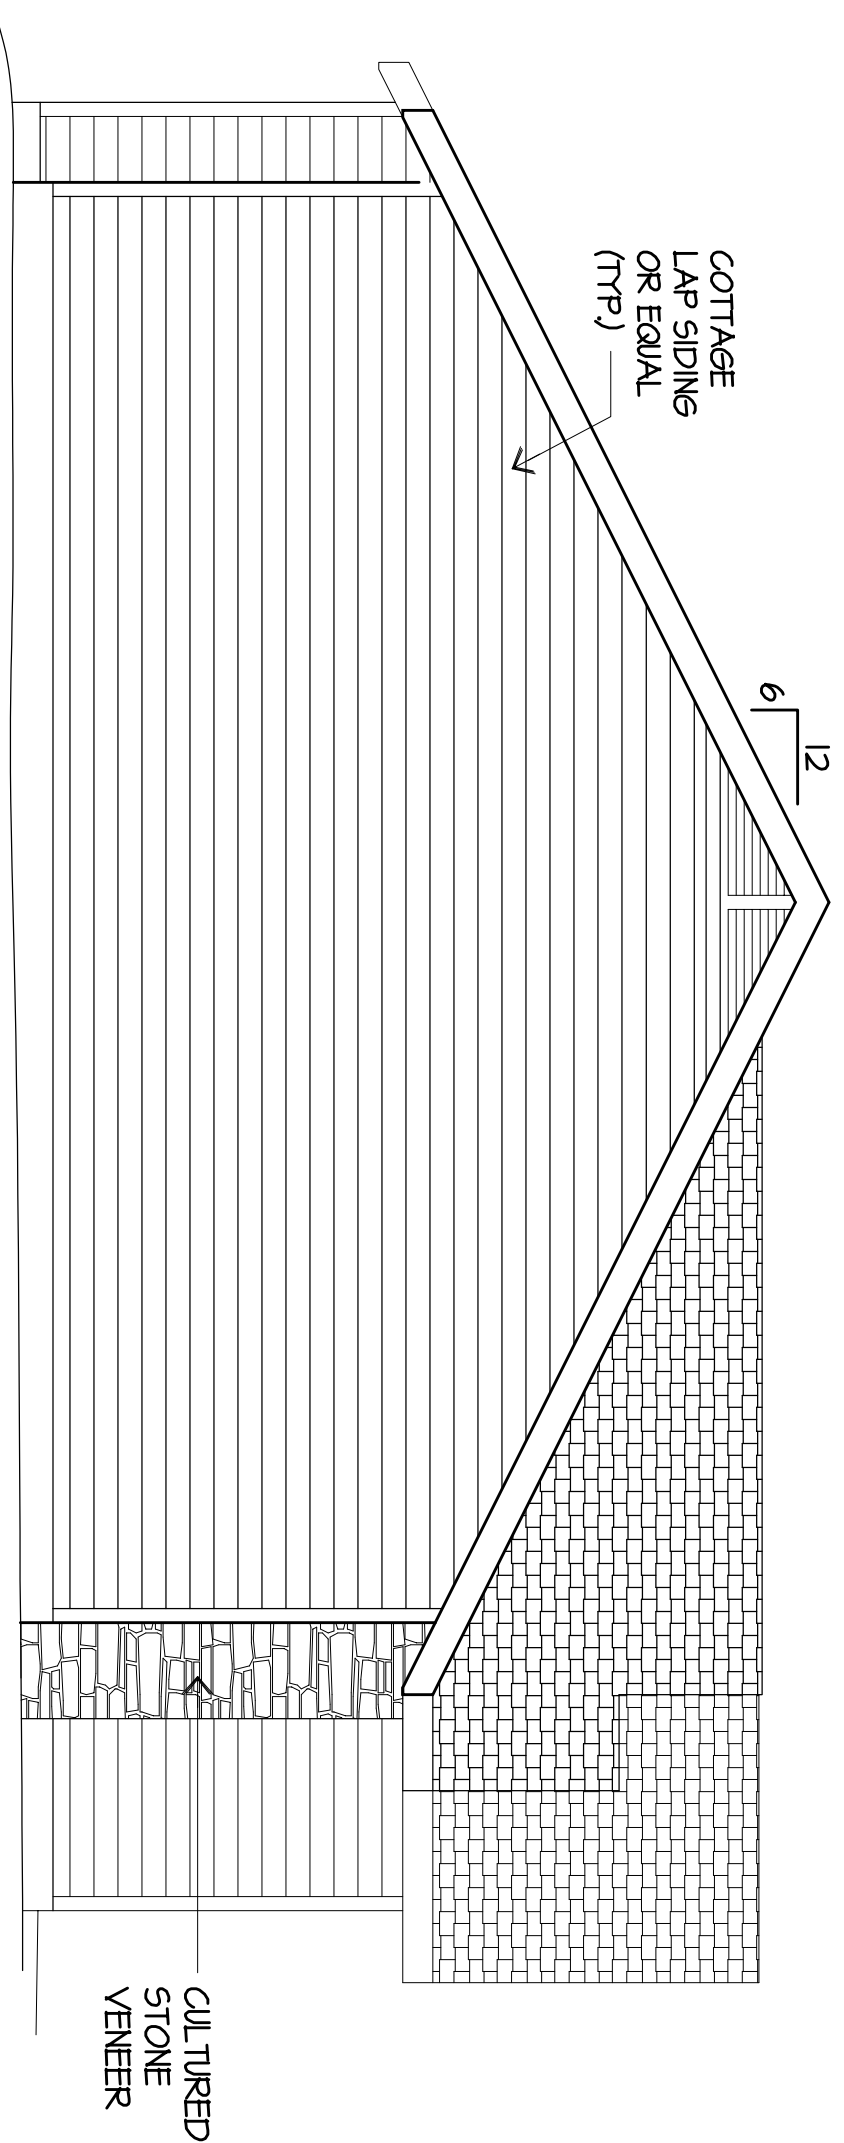


LEFT SIDE ELEVATION

SCALE: 1/4" = 1'-0"

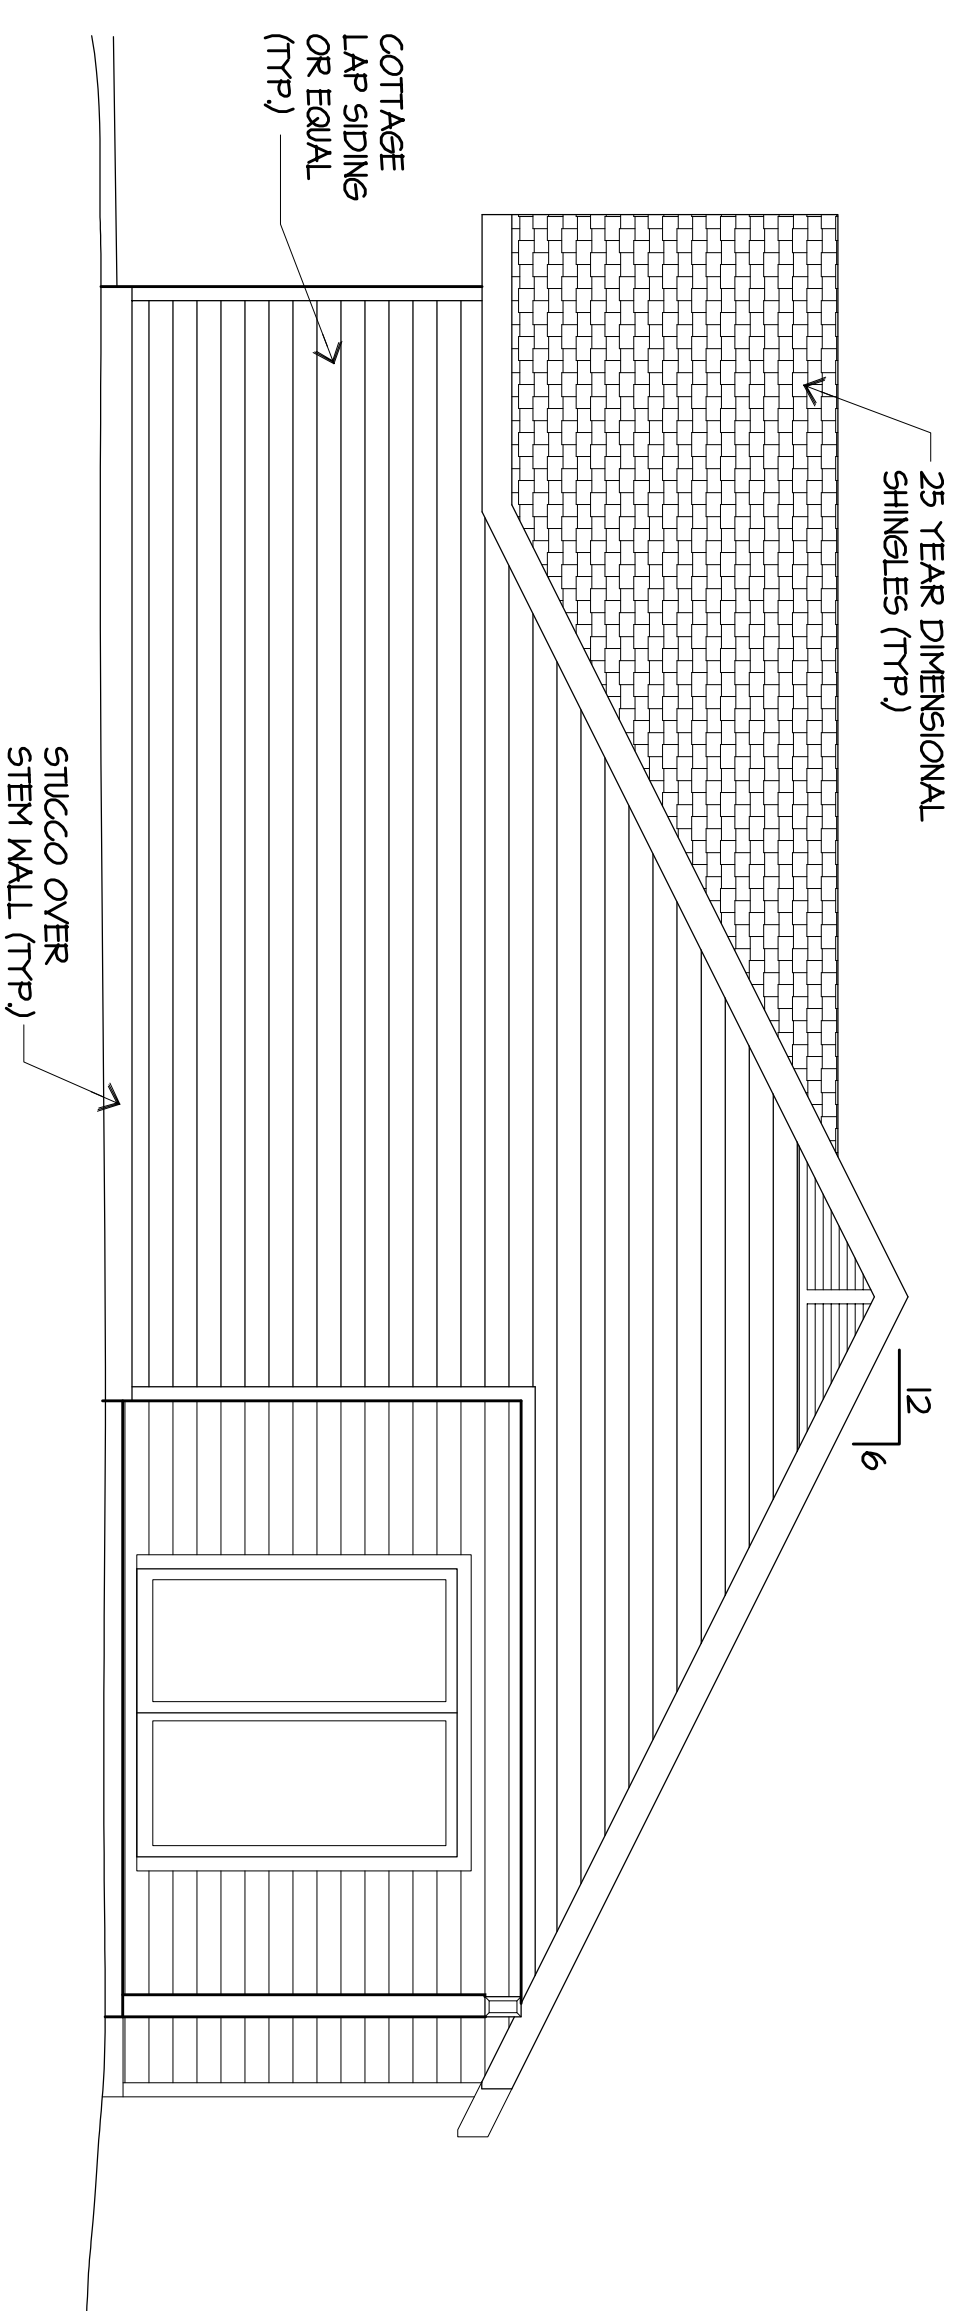

RIGHT SIDE ELEVATION

SCALE: 1/4" = 1'-0"

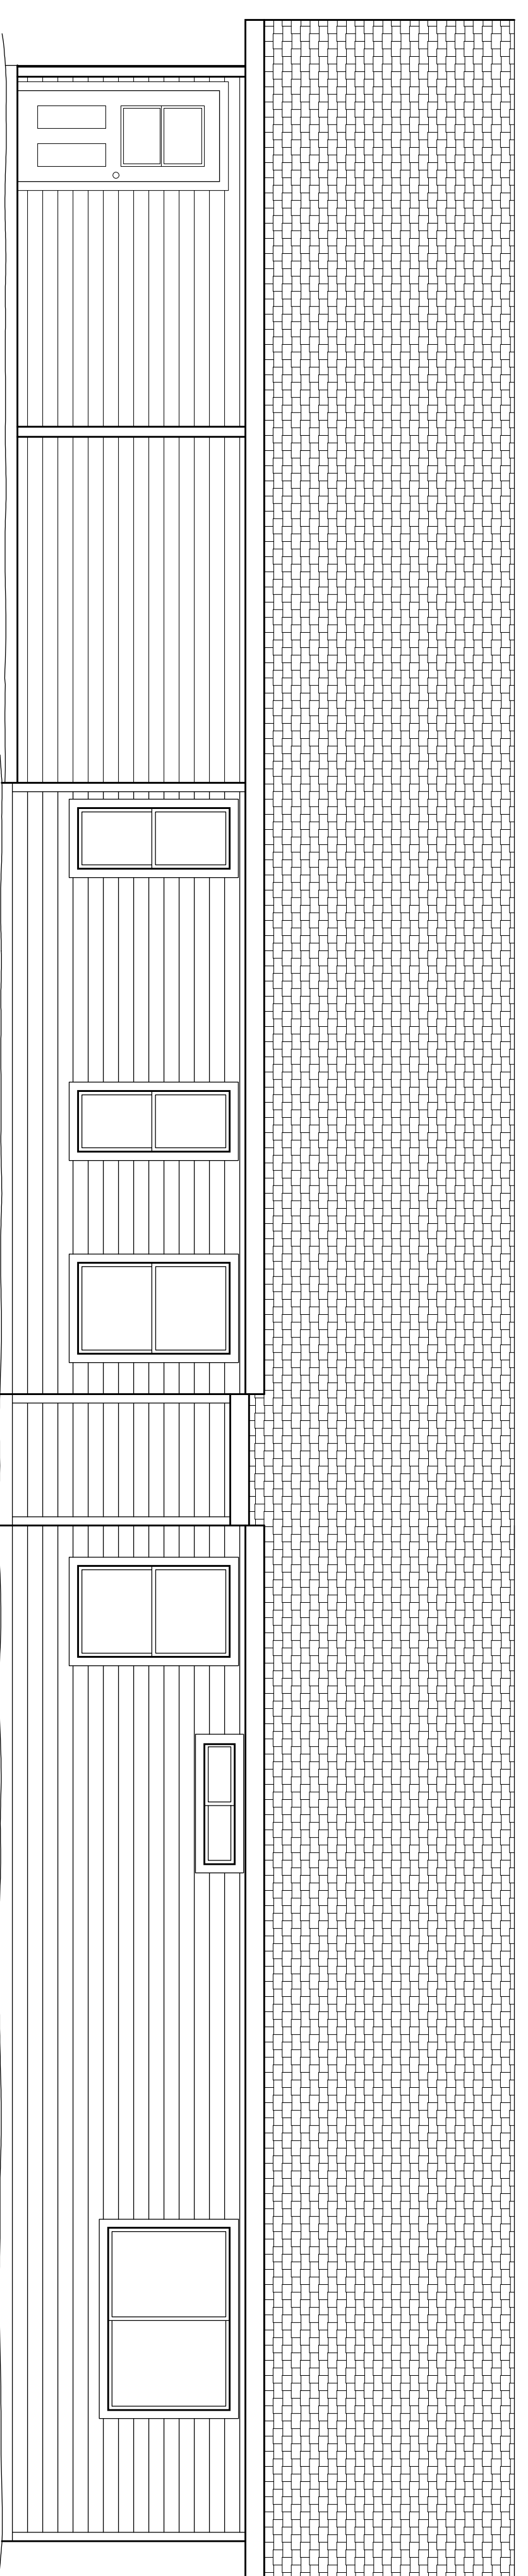

REAR ELEVATION

SCALE: 1/4" = 1'-0"

**GENERAL NOTES:**

1. ADDRESS NUMBER TO BE VISIBLE & LEGIBLE FROM STREET.
2. APPROVED PLANS & PERMIT CARDS TO BE ON JOB SITE UNTIL FINAL INSPECTION.
3. DO NOT OCCUPY BEFORE FINAL INSPECTION.

Job no.	05-0018
Date	11-28-05
Drawn by	SVB
Scale	Noted
Revised	
Dwg. File Name:	Bishop-Overland.dwg

REVISIONS	BY

**Jim Branberg**  
 Architect  
 3001 N. Central Ave.  
 Suite 100  
 Phoenix, AZ 85018  
 Phone: 602.995.1291  
 Fax: 602.995.1292  
 Website: www.jimbranberg.com

**BISHOP HOMES & CONSTRUCTION**  
 PAYSON, ARIZONA - 928.474.6010

**NEW RESIDENCE**  
 FOR JON BISHOP  
 101 S. OVERLAND CT., PAYSON, AZ 85541

---

**EXTERIOR ELEVATIONS**

SHEET NO. **A7**

SHEET 1 OF 1