


FRONT ELEVATION

SCALE: 1/4" = 1'-0"

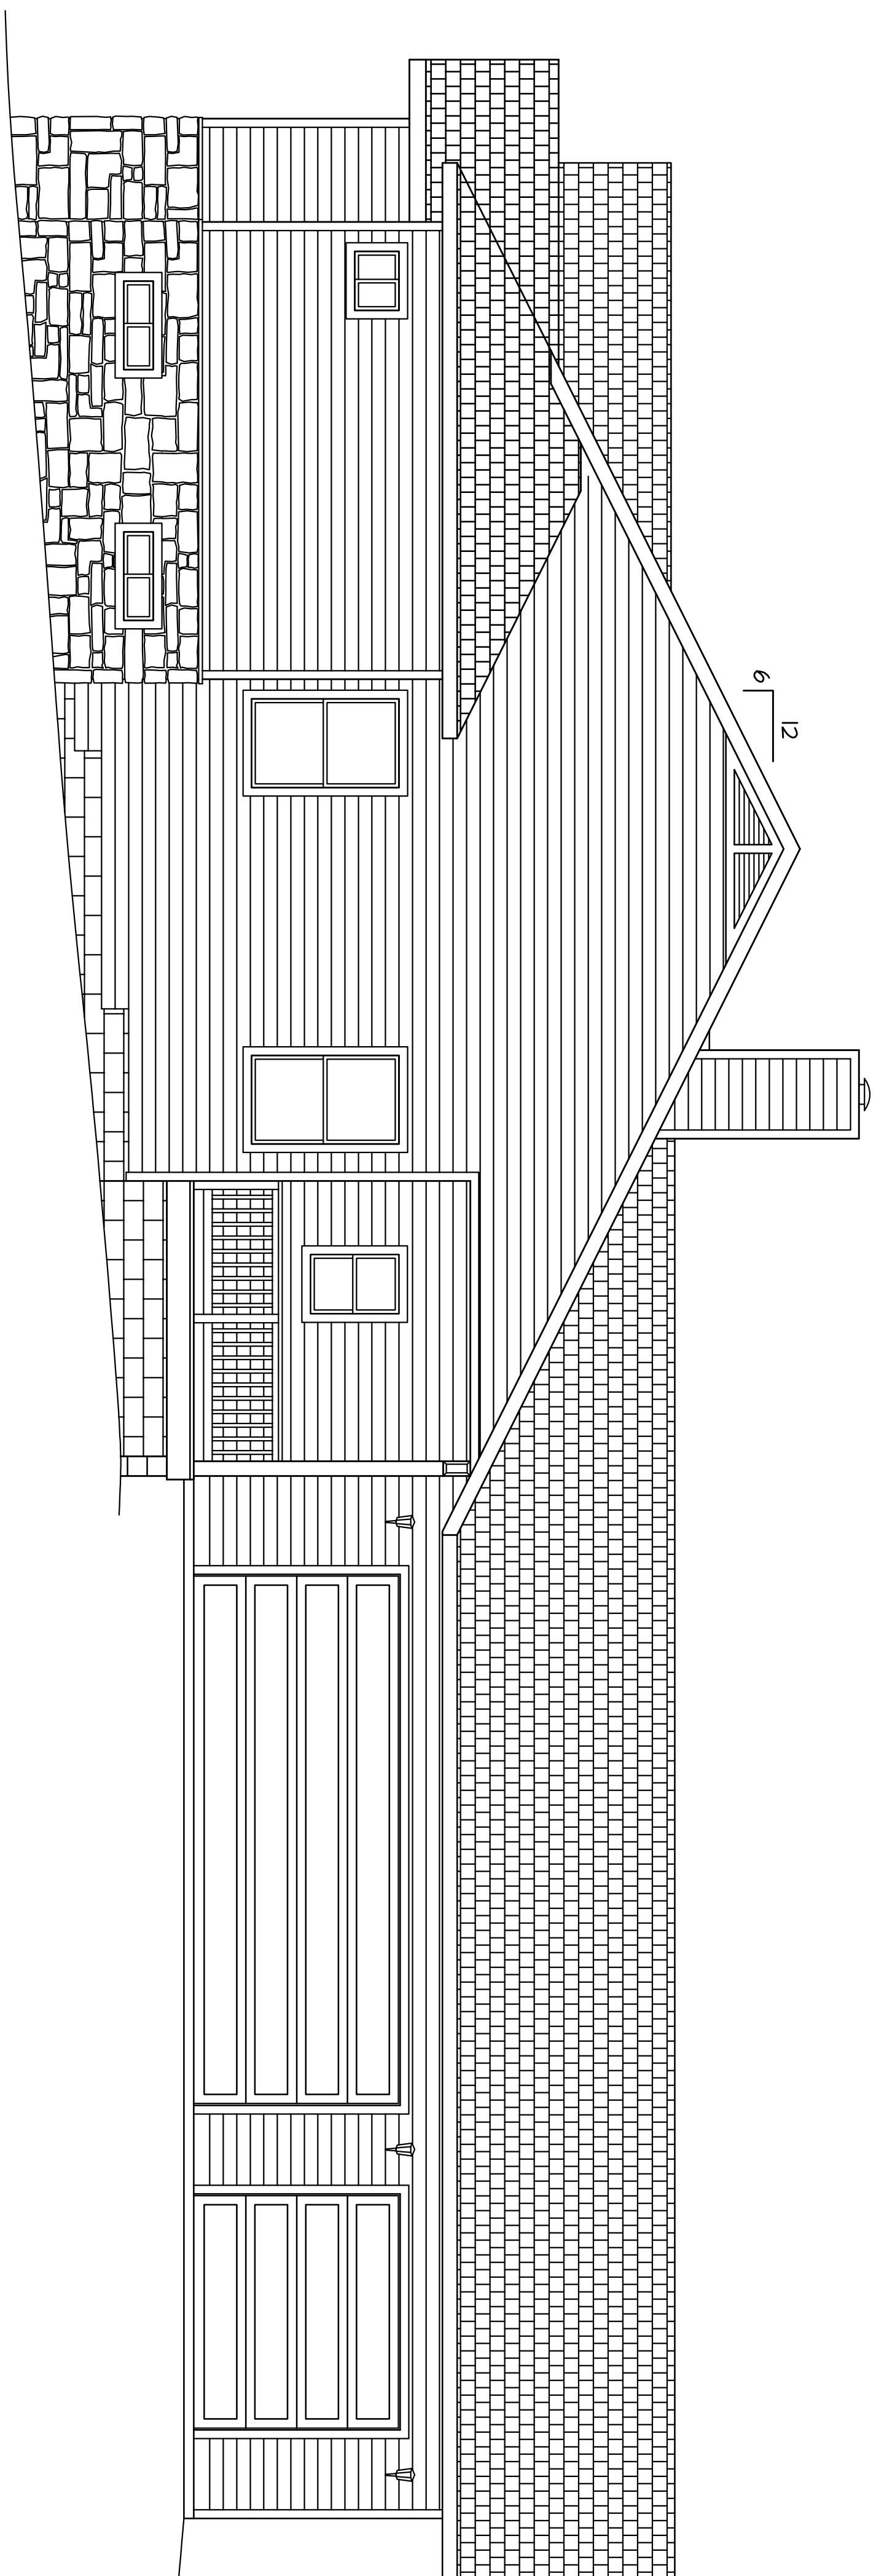

RIGHT - SIDE ELEVATION

SCALE: 1/4" = 1'-0"

- GENERAL NOTES:**
1. ADDRESS NUMBER TO BE VISIBLE & LEGIBLE FROM STREET.
 2. APPROVED PLANS & PERMIT CARDS TO BE ON JOB SITE UNTIL FINAL INSPECTION.
 3. DO NOT OCCUPY BEFORE FINAL INSPECTION.

Job no. : 404.03
 Date :
 Drawn by : JVB
 Chkd by :
 Scale : Noted
 Revised :
 Dwg. File :
 Bowden-Hawthorn

REVISIONS	BY

NEW RESIDENCE
 FOR DAVE BOWDEN
 807 N. BLUE SPRUCE CIR., PAYSON, AZ 85541

EXTERIOR ELEVATIONS

AS

SHEET NO.:

SHEET 8 OF 4