
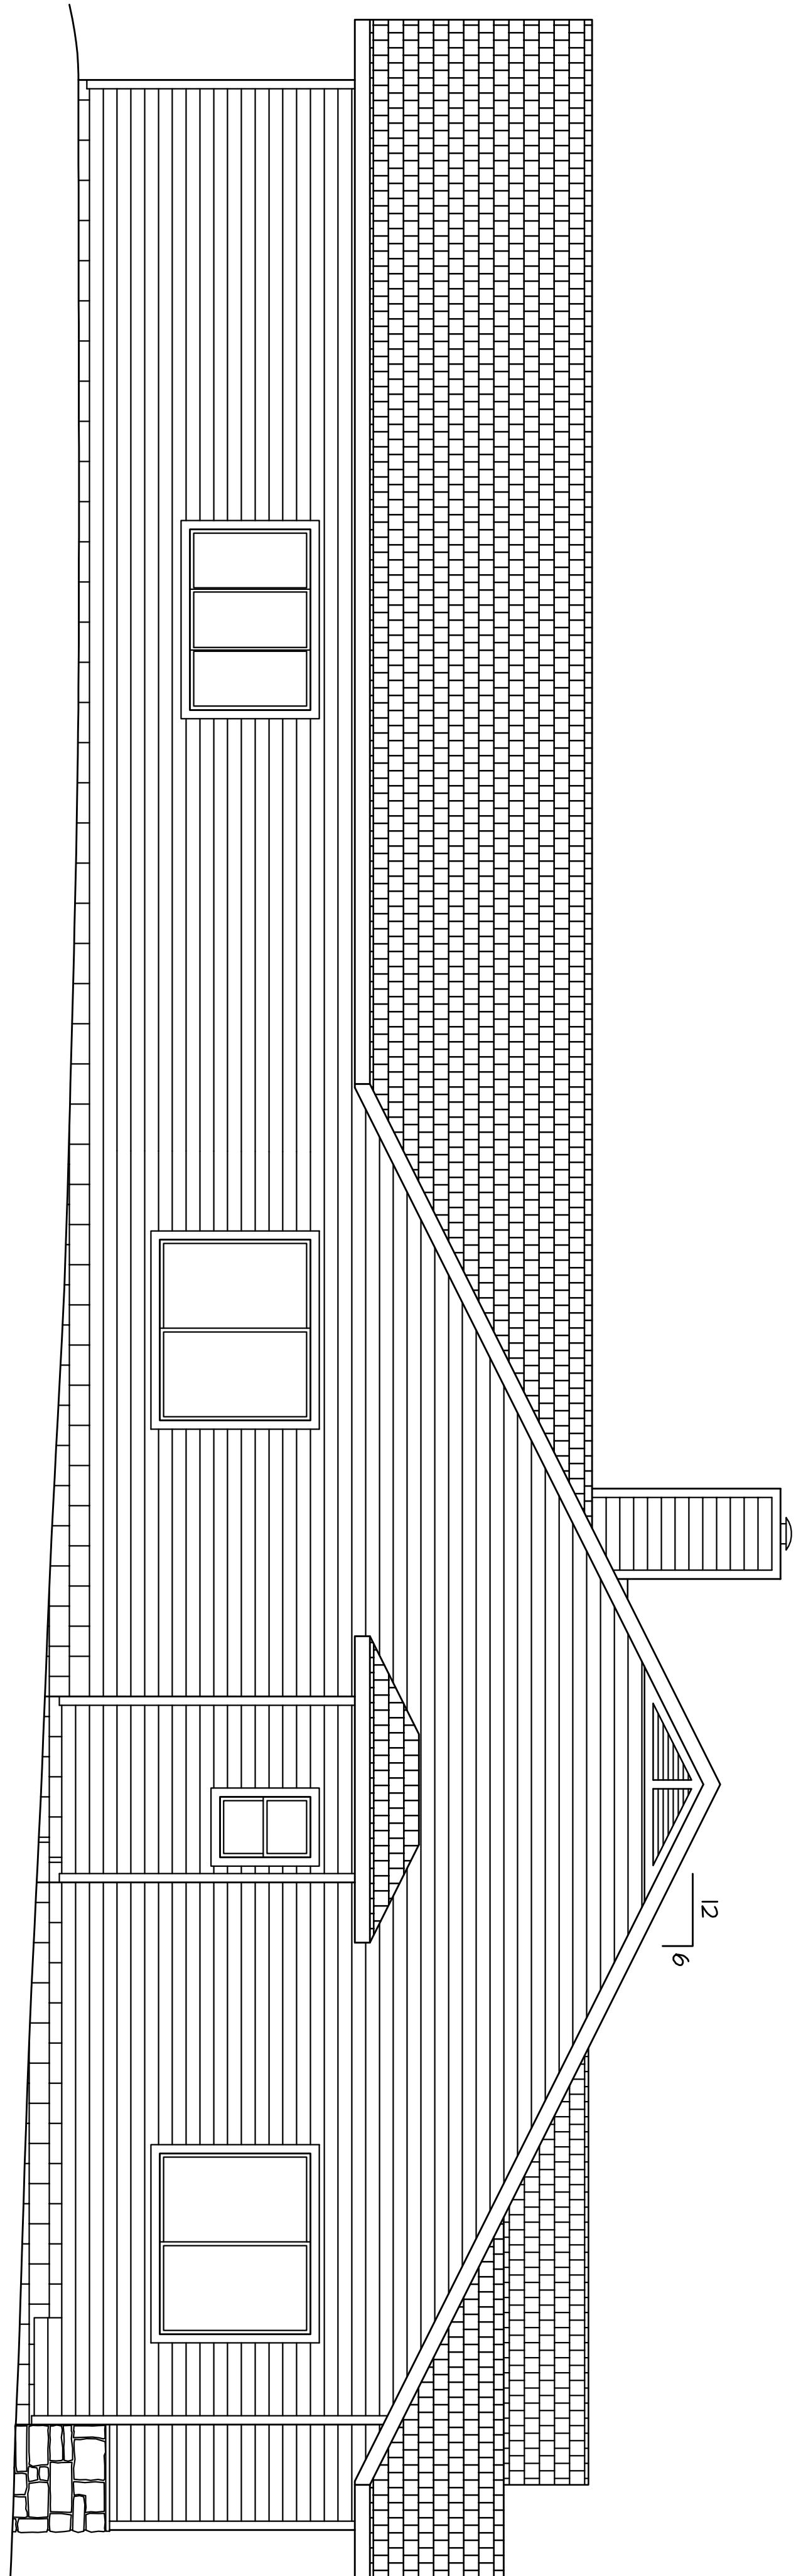


LEFT - SIDE ELEVATION

SCALE: 1/4" = 1'-0"

REAR ELEVATION

SCALE: 1/4" = 1'-0"

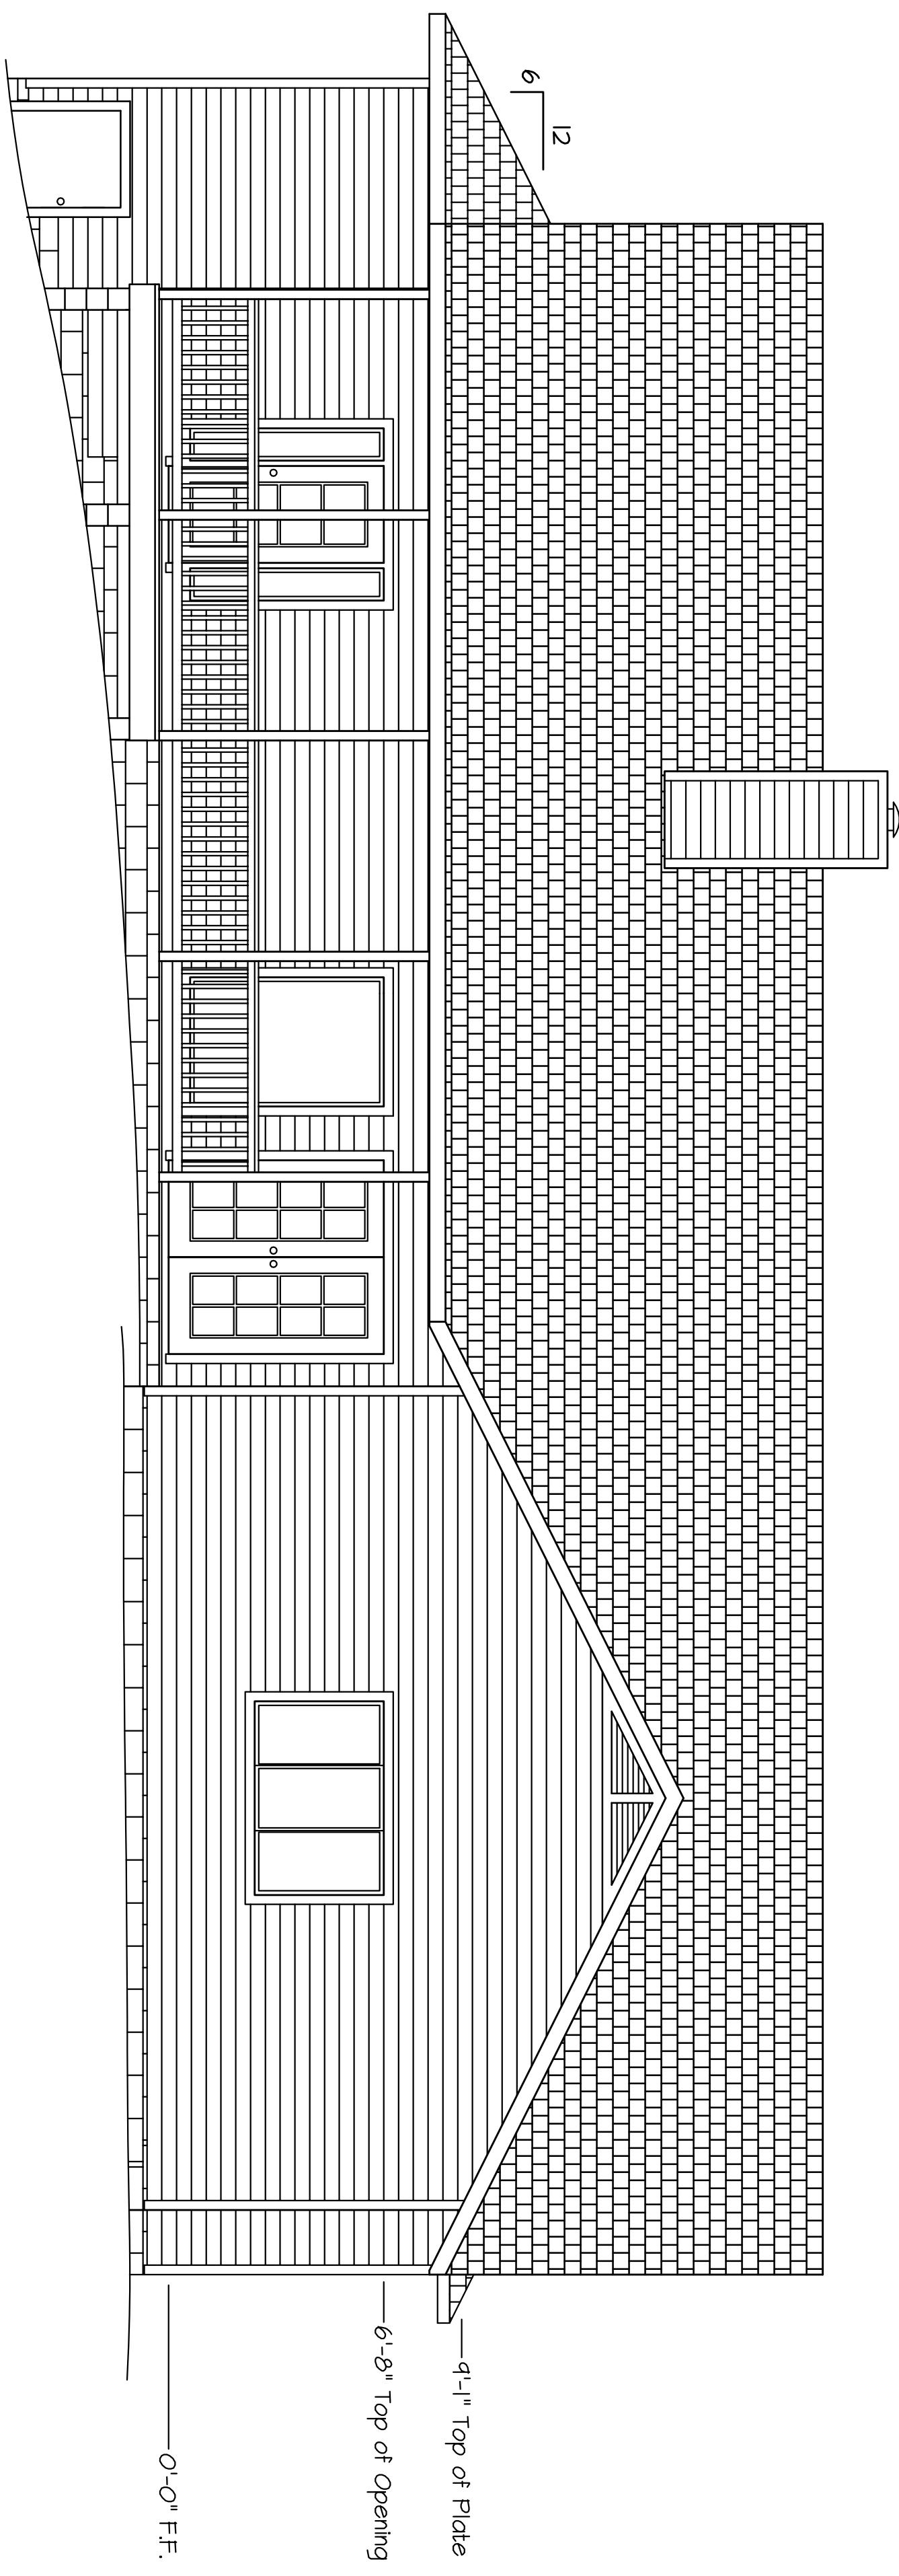

- GENERAL NOTES:
1. ADDRESS NUMBER TO BE VISIBLE & LEGIBLE FROM STREET.
  2. APPROVED PLANS & PERMIT CARDS TO BE ON JOB SITE UNTIL FINAL INSPECTION.
  3. DO NOT OCCUPY BEFORE FINAL INSPECTION.

## NEW RESIDENCE

FOR DAVE BOWDEN  
807 N. BLUE SPRUCE CIR., PAYSON, AZ 85541

EXTERIOR ELEVATIONS

SHEET 4 OF 4

REVISIONS BY

Job no.	910403
Date	11/28/03
Drawn by	JMB
Checked by	
Scale	Noted
Revised	
Dwg File	Bowden-House-Dwg