


RIGHT - SIDE ELEVATION

SCALE: 1/4" = 1'-0"

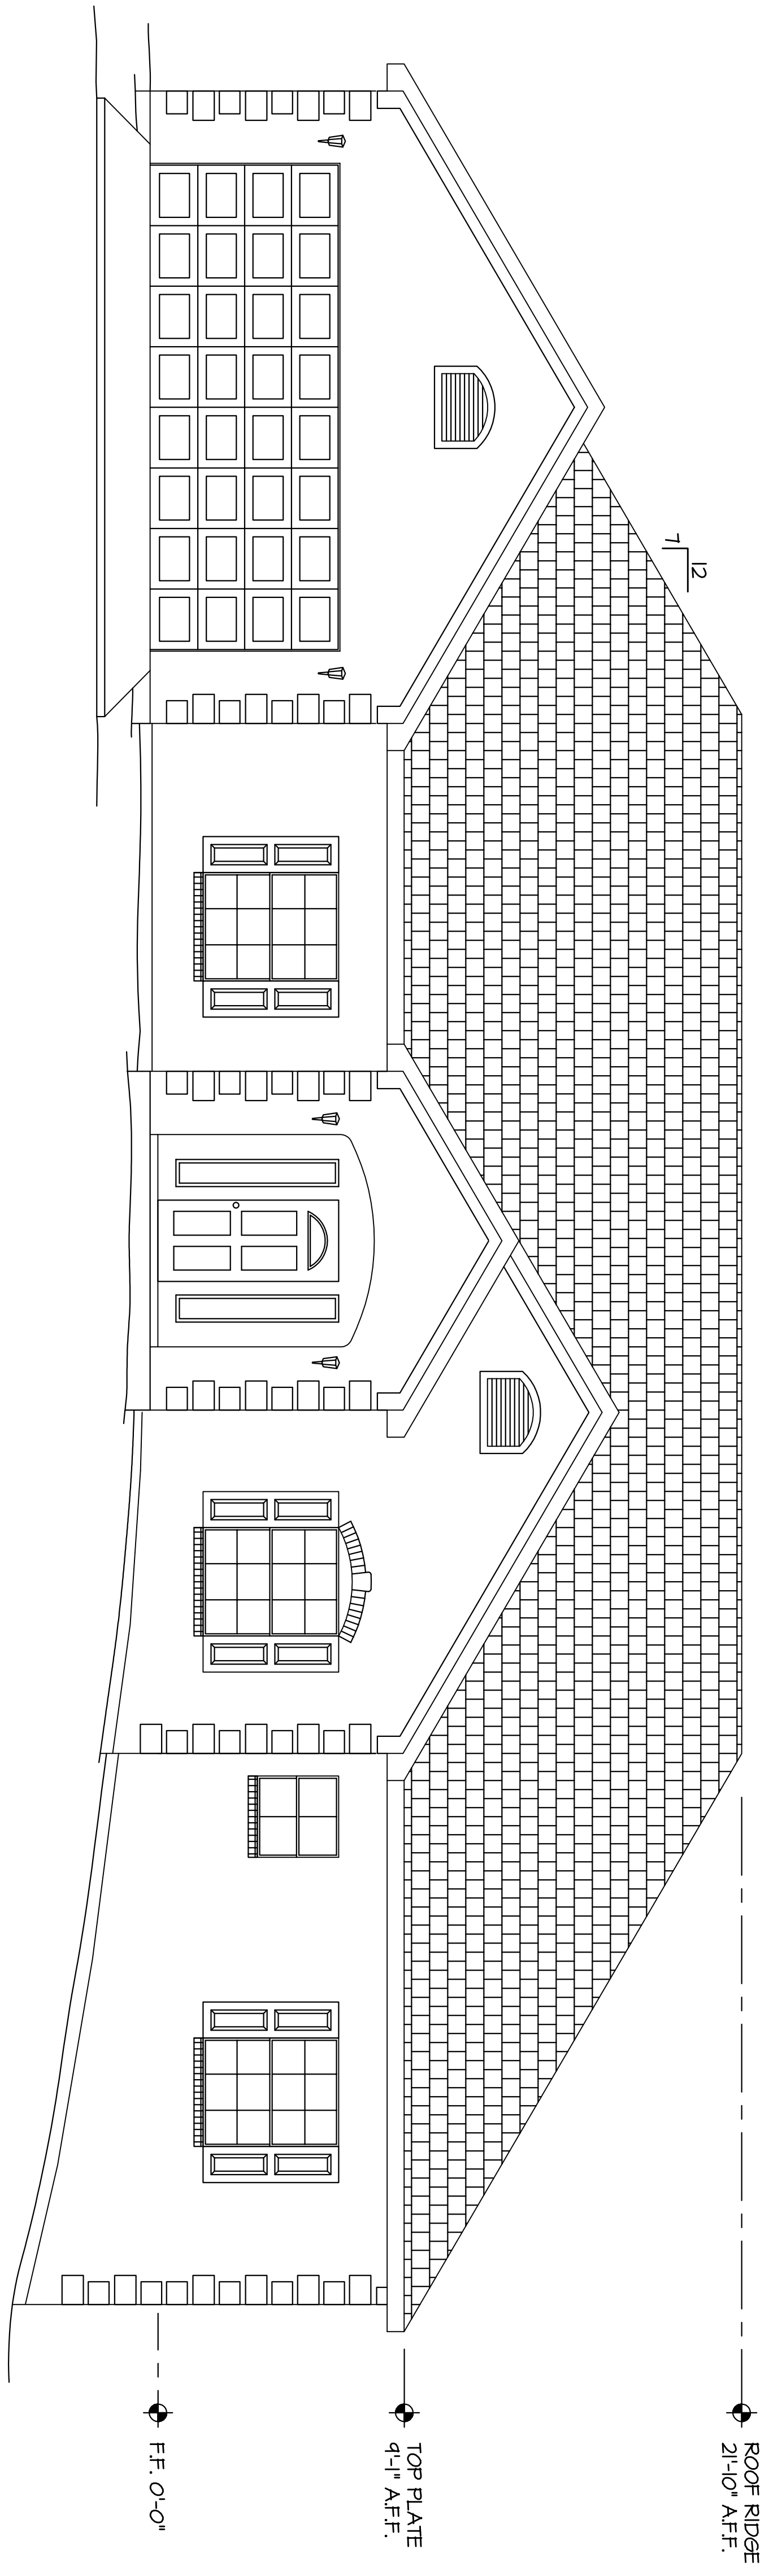

FRONT ELEVATION

SCALE: 1/4" = 1'-0"

- GENERAL NOTES:
1. APPROVED PLANS AND PERMIT CARDS TO BE ON JOB SITE UNTIL FINAL INSPECTION.
 2. ADDRESS NUMBER TO BE VISIBLE AND LEGIBLE FROM STREET.

<p>SHEET NO.</p> <p style="font-size: 2em; font-weight: bold;">A8</p> <p>SHEET 8 OF 4</p>	<p>NEW RESIDENCE</p> <p>FOR BILL HANDY & CARRIE WATERS W. LAREDO LOOP, LOT II, PAYSON, AZ 85541</p>	<p>Residential Design & Drafting</p> <p>604 W. Summit St., Payson, AZ 85541 Jim Branberg - 928.970.9966</p>	<p>Job no. : 04.08.03 Date : 11/28/11 Drawn by : JMB Checkd by : NOTED Scale : NOTED Revised : Landed:house44g</p>
<p>FRONT & RIGHT EXT. ELEVATIONS</p>			