


RIGHT - SIDE ELEVATION

SCALE: 1/4" = 1'-0"

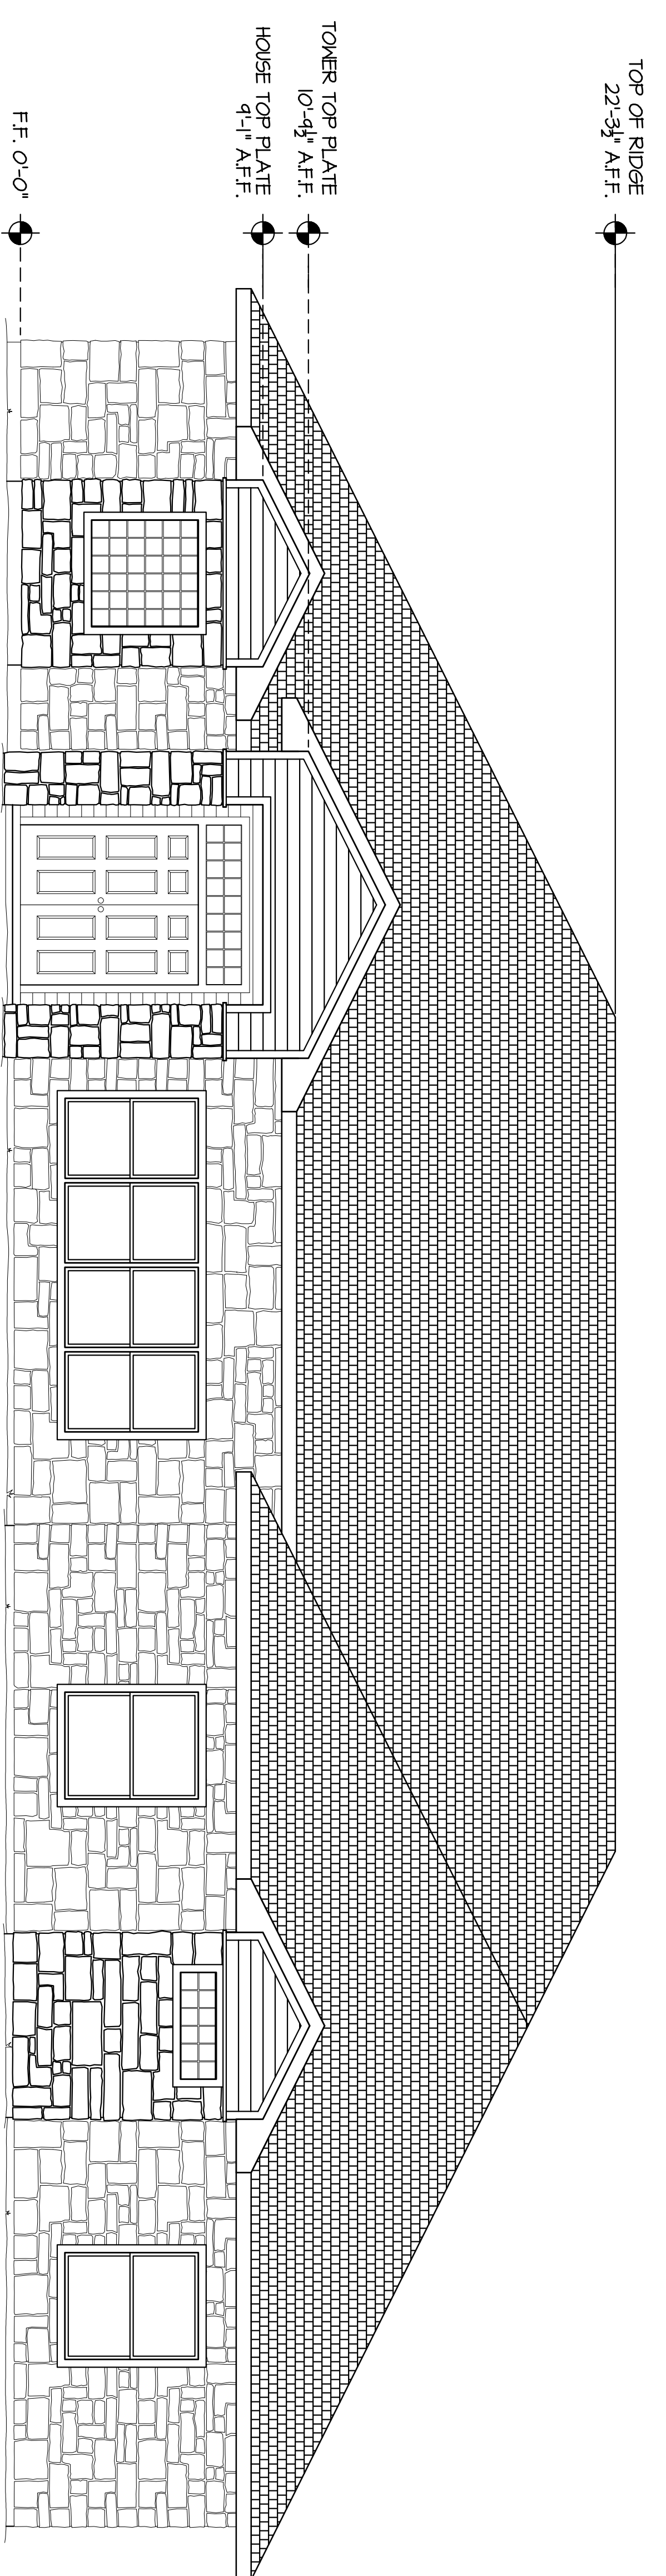

FRONT ELEVATION

SCALE: 1/4" = 1'-0"

TOP OF RIDGE  
22'-3 1/2" A.F.F.

TOWER TOP PLATE  
10'-4 1/2" A.F.F.

HOUSE TOP PLATE  
9'-1" A.F.F.

FF. 0'-0"

- GENERAL NOTES:
1. ADDRESS NUMBER TO BE VISIBLE & LEGIBLE FROM STREET.
  2. APPROVED PLANS & PERMIT CARDS TO BE ON JOB SITE UNTIL FINAL INSPECTION.
  3. DO NOT OCCUPY BEFORE FINAL INSPECTION.

Job no. : 03-012  
 Date : 2-2-04  
 Drawn by : JVB  
 Scale : Noted  
 Revised :  
 Dwg.: Technaframe-Dykmn-Exter

REVISIONS	BY

Residential Design and  
 Architectural Drafting by  
 Jim Broderick  
 P.O. Box 40692  
 White Hall, Lakes, AZ 85112  
 Phone 428-551-0320

# TECHNAFRAME INC.

GENERAL CONTRACTOR

OFFICE: 928-472-4415 - MOBILE: 928-595-2321 - PAYSON, AZ

**DYKMAN RESIDENCE**  
 LOT 41 - MANZANITA HILLS  
 1303 W. WAGON TRAIL, PAYSON, ARIZONA

EXTERIOR ELEVATIONS

SHEET NO.:

