


REAR ELEVATION

SCALE: 1/4" = 1'-0"

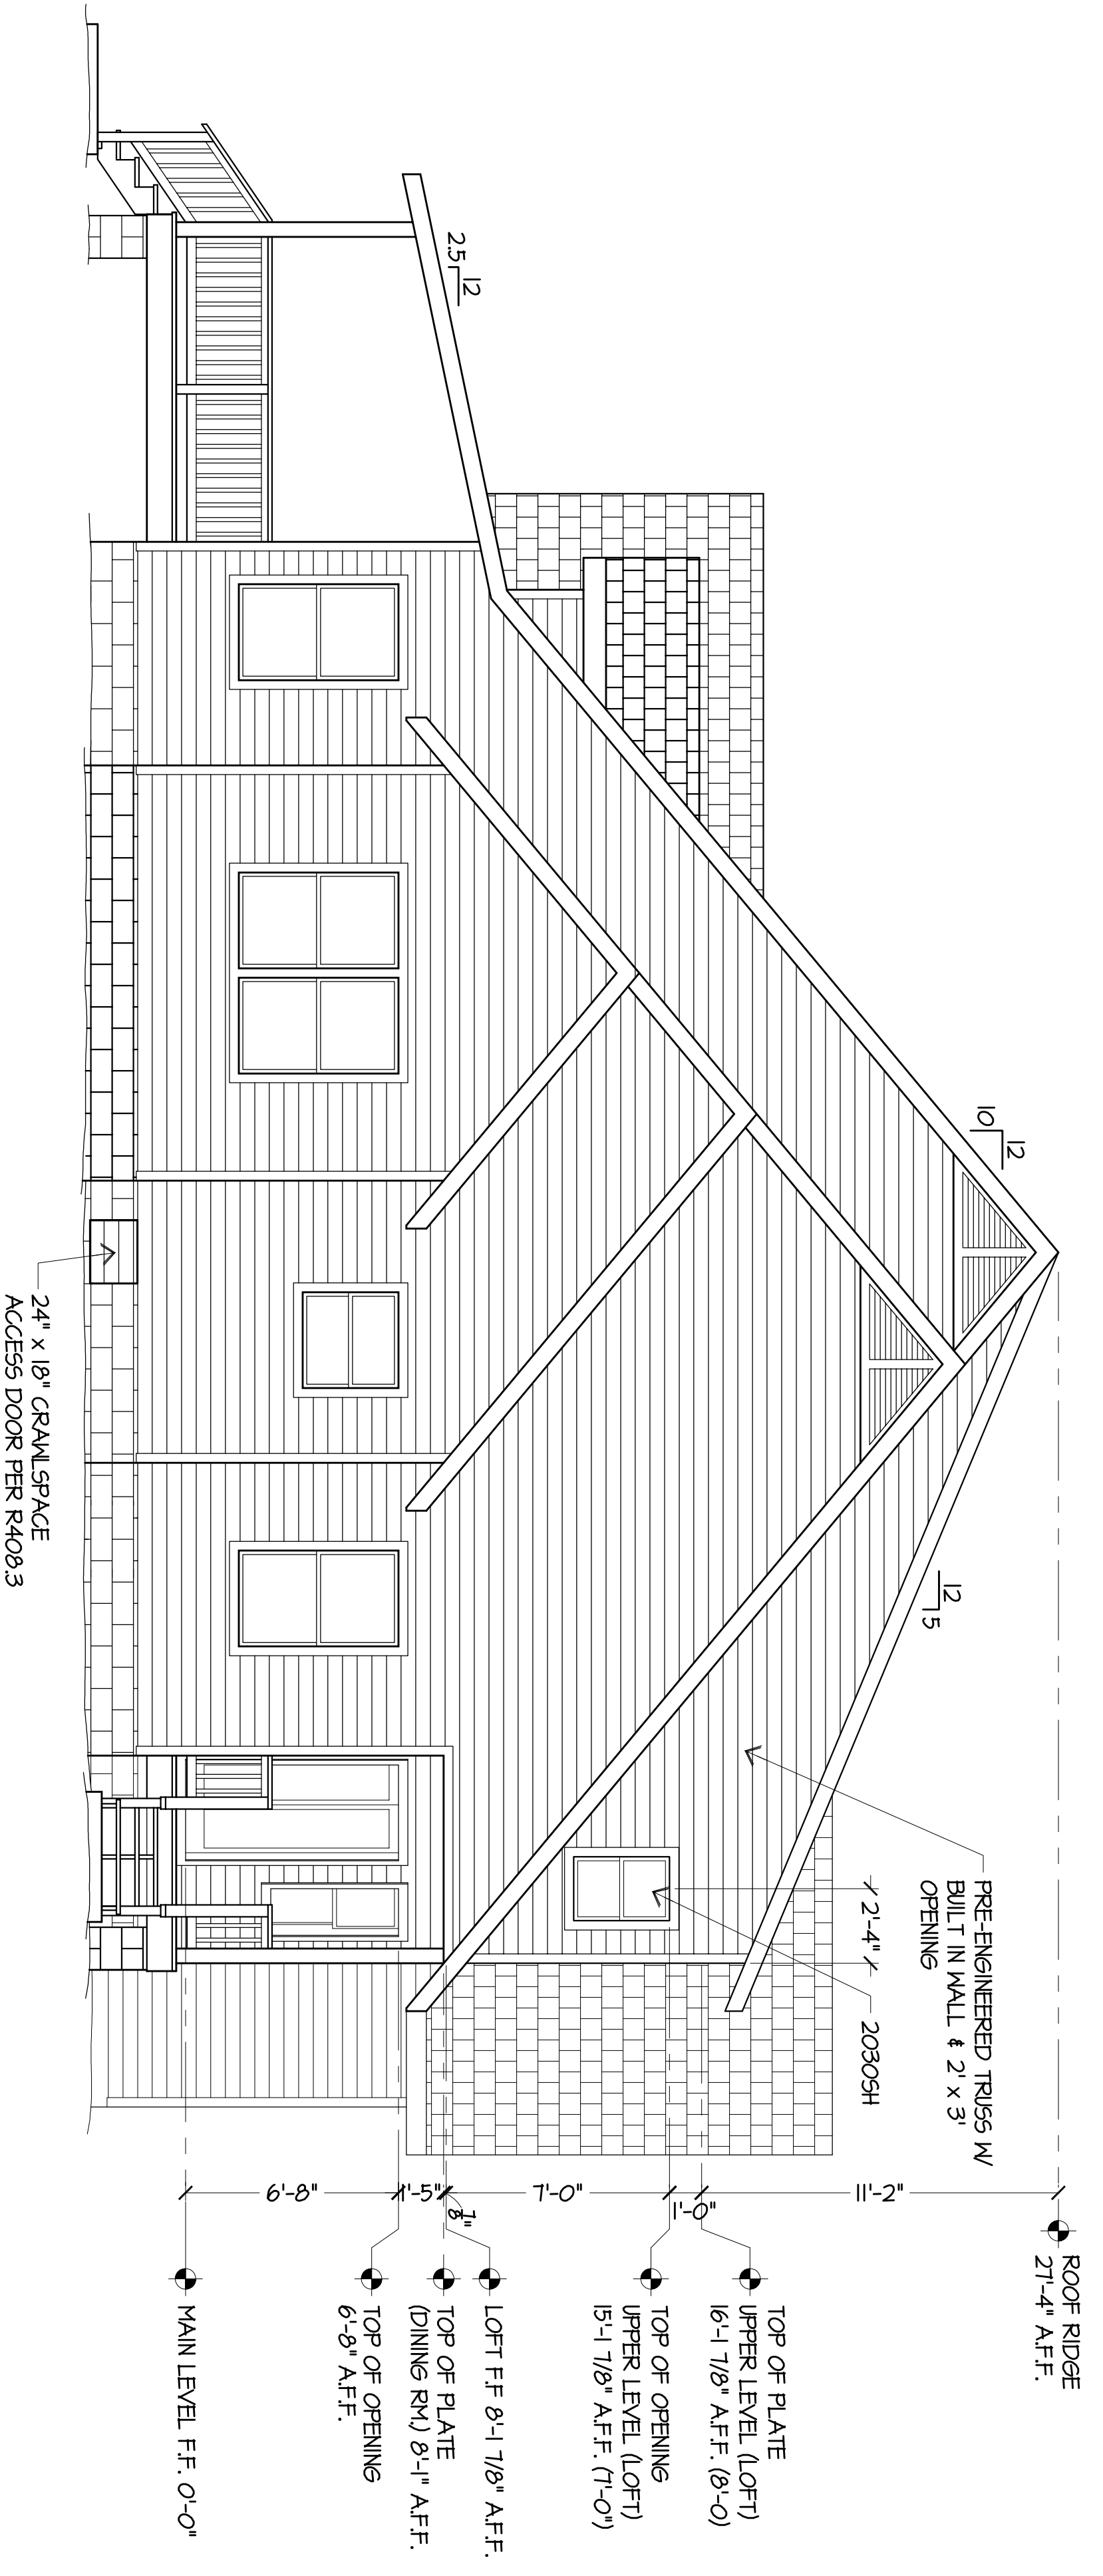

RIGHT-SIDE ELEVATION

SCALE: 1/4" = 1'-0"

- GENERAL NOTES:
1. ADDRESS NUMBER TO BE VISIBLE & LEGIBLE FROM STREET.
 2. APPROVED PLANS & PERMIT CARDS TO BE ON JOB SITE UNTIL FINAL INSPECTION.
 3. DO NOT OCCUPY BEFORE FINAL INSPECTION.


Job no. : 03-005
 Date : 5-5-04
 Drawn by : AVB
 CK'd by :
 Scale : Noted
 Revised : 10-12-06
 Dwg. File :
 Wright-Naege-Residng

REVISIONS	BY

Residential Design and
 Architectural Drafting by
 Jim Bronberg
 P.O. Box 40652
 Millie Mtn. Lakes, AZ 85412
 Phone 428-596-1241

WRIGHT-NAEGLE RESIDENCE
 4950 PIONEER LANE
 LAKESIDE, ARIZONA

EXTERIOR ELEVATIONS

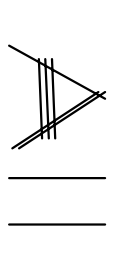SHEET NO. :

 SHEET 11 OF 11